


EXISTING GROUND FLOOR PLAN

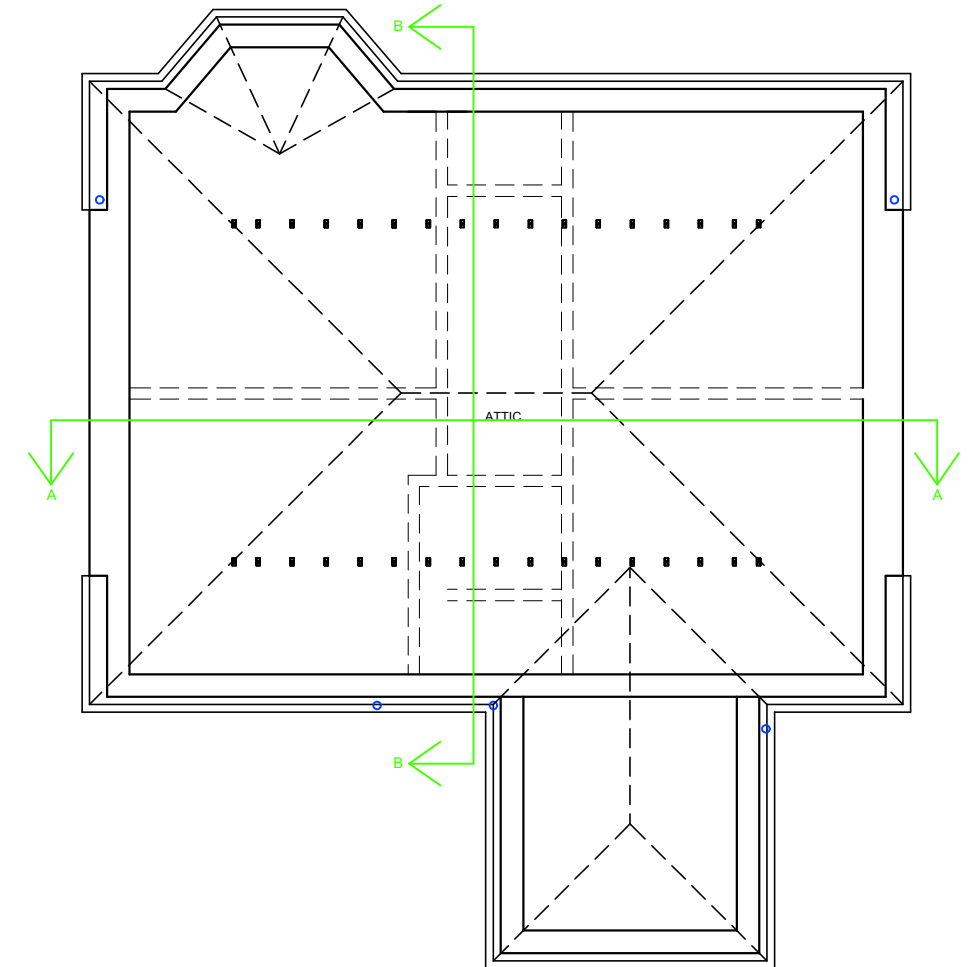

EXISTING ATTIC FLOOR PLAN

**PLANNING  
SUBMISSION**

This drawing is for information purposes only.  
Do not scale from this drawing, use figured dimensions only.  
Dimensions to be checked on site prior to works commencing.  
Discrepancies to be reported to CASA Design.  
This drawing is the property of CASA Design.  
The design contained therein is copyrighted to CASA Design.  
No copying is permitted without authorisation from CASA Design.

This is a true copy of the drawings referred to in the application:

sign..... **CASA** .....  
date..... **13/02/24** .....

Revision:

Project:  
PROPOSED EXTENSION AND ALTERATIONS  
24 ARROL DRIVE  
AYR  
Client:  
MS. ROBERTS

Drawing:  
EXISTING GROUND AND FIRST FLOOR PLANS

Drawing No: **1117/04**      Scale: **1:100**      Date: **FEB 2024**



The Studio 41A Beresford Terrace Ayr KA7 2HD  
t. 01292 293949      www.casadesign.co.uk