




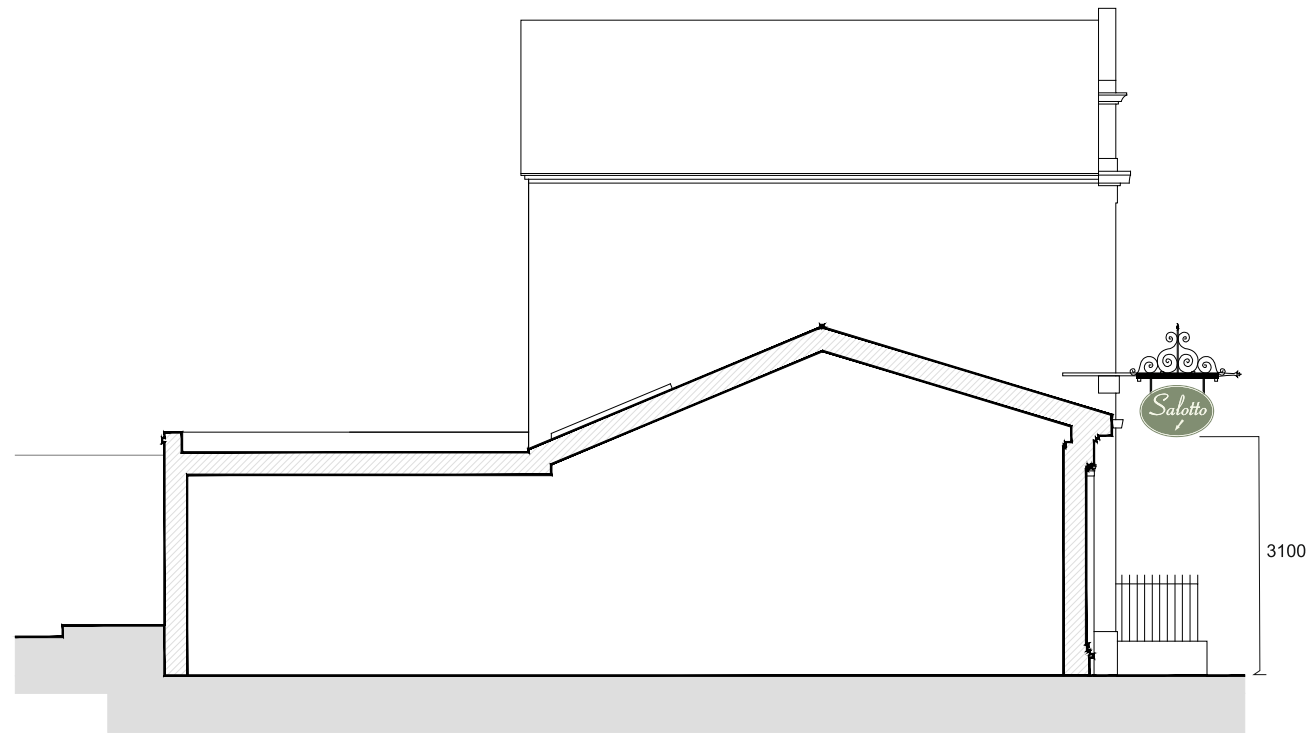

1. Proposed elevation
1:100 @ A3

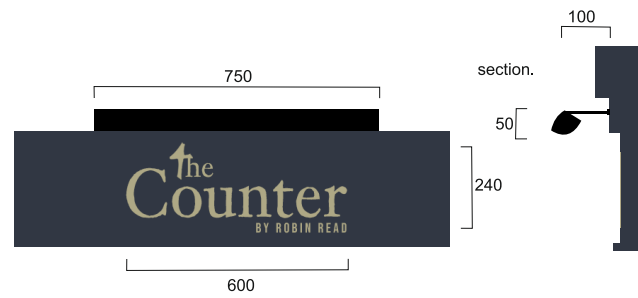


2. Proposed side elevation
1:100 @ A3

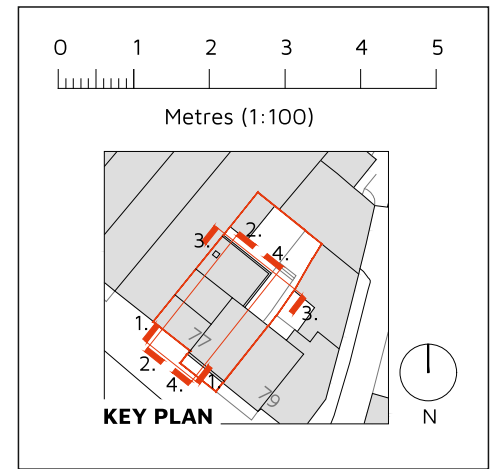

1:20 @ A3

383D48
Facia painted Valspar India Ink blue
with sign written text logo finished light olive colour.
BEB98B


Black overhead warm white (3000k) double sided trough light
(non intermittent)
1650 lumen 14.4w per metre

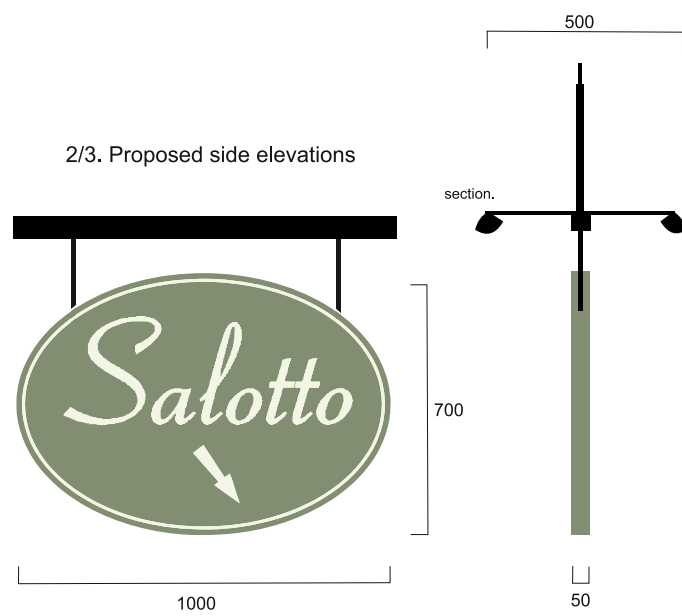

2/3. Proposed side elevations
1:20 @ A3

859276
Suspended double sided oval hanging sign
finished sage green with cream texts.
EFF0E2

Black overhead warm white (3000k) double sided trough light
(non intermittent)
1650 lumen 14.4w per metre

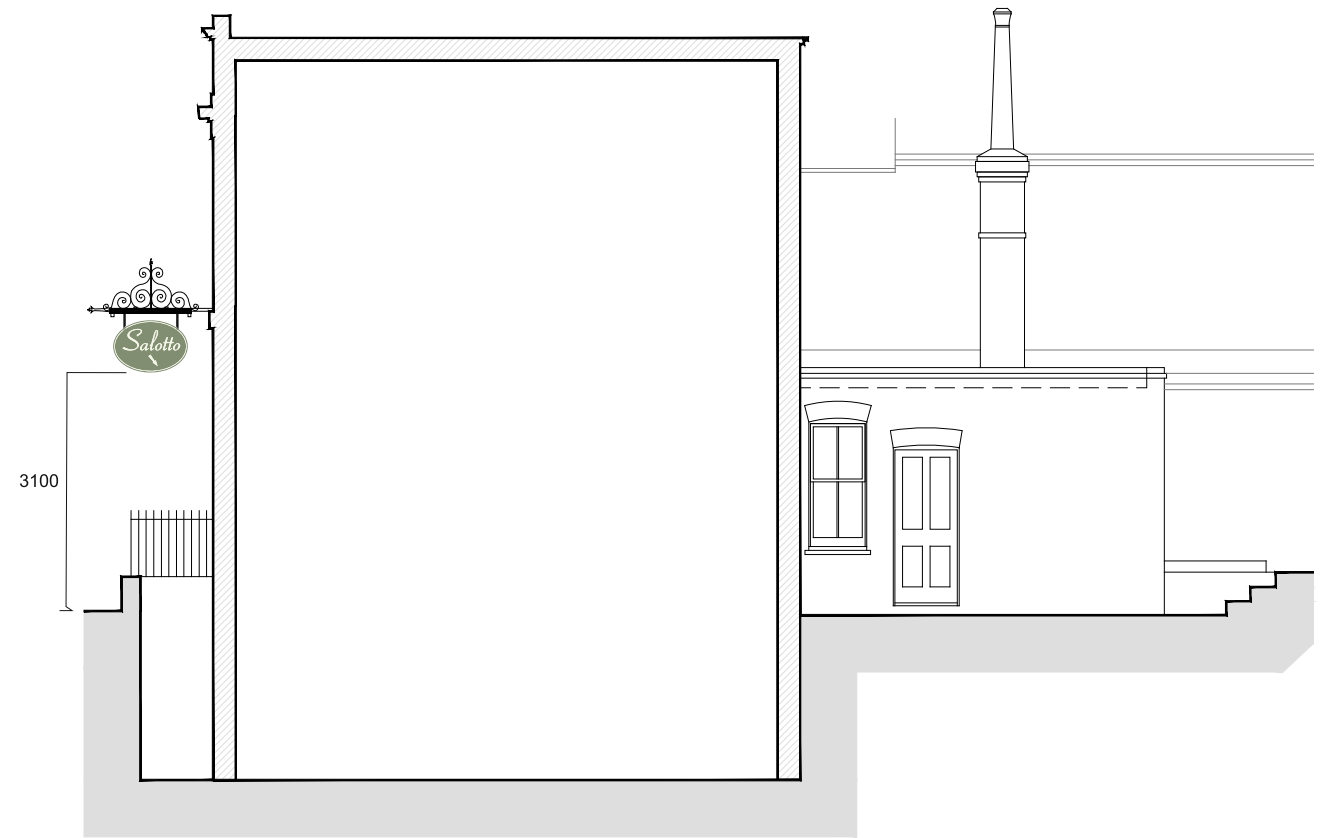

3. Proposed side elevation
1:100 @ A3

Elevations
1:100 @ A3

REV	DATE	BY	CLIENT	REV	DATE	BY	DESCRIP.
			Robin Read				
			The Counter / Salotto				
			NEW SIGNAGE				Proposed
			DATE				
			26/01/24				
			DRAWN BY				
			CLN				
			CHECKED BY				
			NS				
			SCALE @ A3				
			VARIOUS				
			SCALE @ A3				
			DRAWING NO.				
			hsl_0008938				
			JOB NO.				
			hsl0000000				
			REVISION				

NOTES:
Elevations
1:100 @ A3

THIS DRAWING IS THE PROPERTY OF HALLMARK SIGNS LTD. COPYRIGHT IS RESERVED BY THEM AND THE DRAWING IS ISSUED ON THE CONDITION THAT IT IS NOT COPIED, REPRODUCED, RETAINED OR DISCLOSED TO ANY UNAUTHORISED PERSON, EITHER WHOLLY OR IN PART WITHOUT THE CONSENT IN WRITING OF HALLMARK SIGNS LTD.

DO NOT SCALE THIS DRAWING. FIGURED DIMENSIONS ONLY ARE TO BE USED IN PREFERENCE TO SMALL SCALE DRAWINGS. ALL DIMENSIONS ARE TO BE CHECKED ON SITE BEFORE ANY WORK PROCEEDS. ANY ERRORS OR OMISSIONS ARE TO BE REPORTED TO THE DESIGNER. IF IN DOUBT ASK.

DRAWINGS BASED ON INFORMATION FOR THE DESIGNER PRIOR TO COMMENCING MANUFACTURE.

THIS DRAWING IS TO BE READ IN CONJUNCTION WITH ALL THE RELEVANT CONSULTANTS AND/OR SPECIALISTS DRAWINGS OR DOCUMENTS AND ANY DISCREPANCIES OR VARIATIONS ARE TO BE NOTIFIED TO THE DESIGNER BEFORE THE AFFECTED WORK COMMENCES.



unit 8 target business centre birchholt road
maidstone kent me159yy
01622 609601 www.hallmark-signs.co.uk