


SIDE ELEVATION
(EAST): AS
EXISTING



SIDE ELEVATION
(EAST): AS
PROPOSED

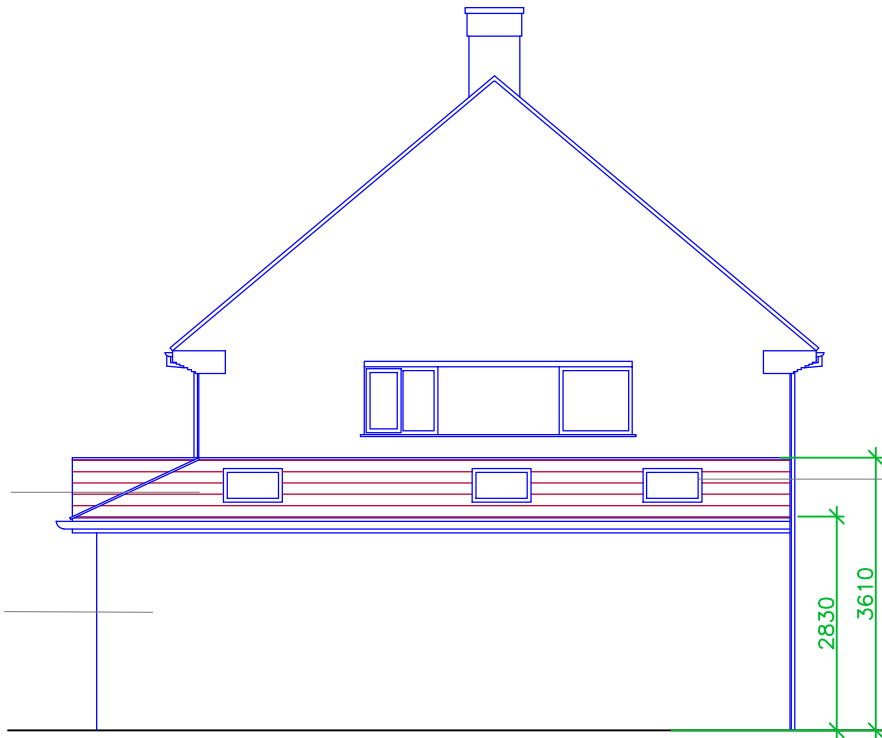

Note: All dimensions are in mm unless stated otherwise

Prepared by:
A+L Architecture
Studio, Hitchin

Address:
2 Weall Green,
Wartfrod, WD25 7EN

Drawing name:
Side Elevation: As
Existing + Proposed

Scale:
1:100 @
A4

Date drawn:
Feb 2024

Drawing number:
2WG-FP211
Rev 01

Roof tiles colour
to match existing
roof

External walls of
existing house and
extension to be
rendered white

New rooflights

2830
3610