




FRONT ELEVATION:
AS EXISTING

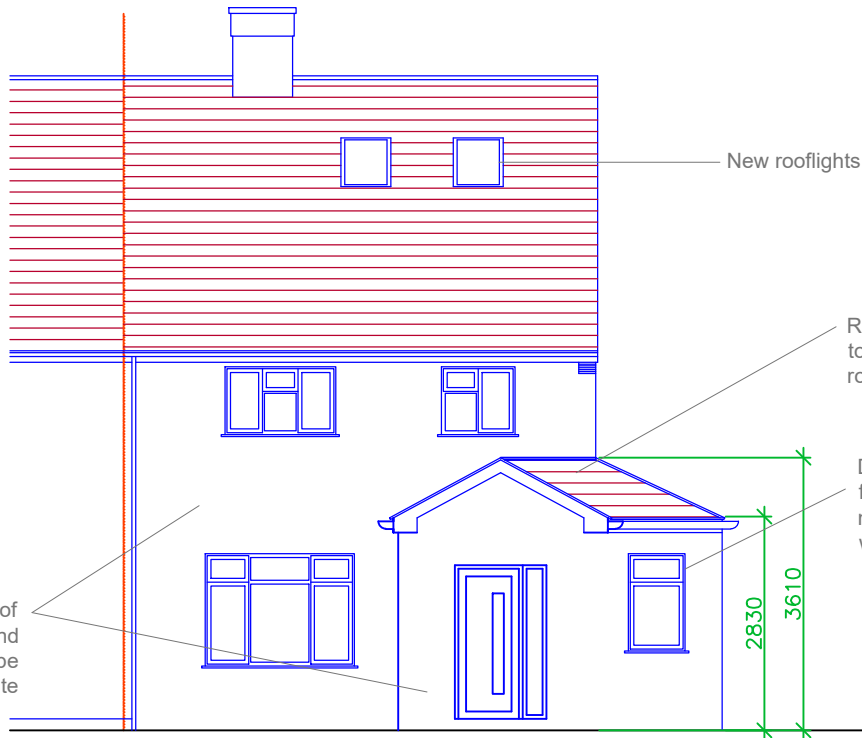

FRONT ELEVATION:
AS PROPOSED



Note: All dimensions are in mm unless stated otherwise

Prepared by:
A+L Architecture
Studio, Hitchin

Address:
2 Weall Green,
Wartford, WD25 7EN

Drawing name:
Front Elevation: As
Existing + Proposed

Scale:
1:100 @
A4

Date drawn:
Feb 2024

Drawing number:
2WG-FP210
Rev 01