
 


LEGEND

Site Boundary
1253 sqm

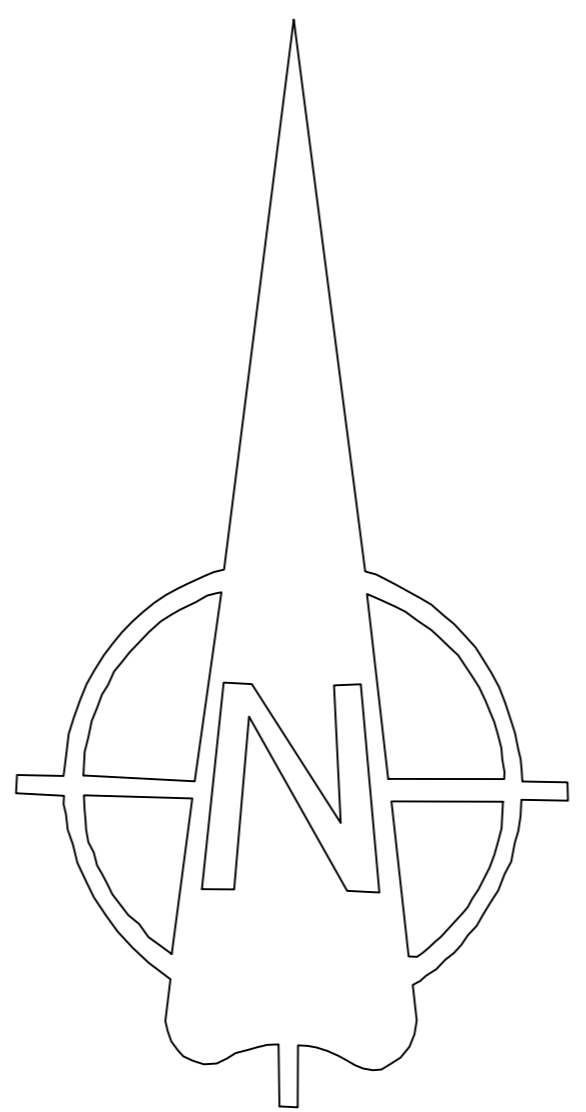

Use of site as a
cemetery in
accordance with
SE/93/1576/FUL

INDICATIVE

0 m 50 m 100 m 150 m

1:250 SCALE @A0

C	12-02-23	Title corrected	SS	FMP
B	24-01-23	Exit Road.	SS	FMP
A	08-01-23	Scale note corrected	SS	FMP
rev	date	description	by	chkd

Godwin Construction Services
 47 New Village Road
 Little Weighton
 East Riding of Yorkshire
 HU20 3XH
 Tel: 01482 843066
 Fax: 01482 843001
 email: jarougelt@gmail.com

CLIENT
 Bluebell Cemetery Ltd

PROJECT
 EXIT ROAD – ONE WAY
 OLD LONDON ROAD
 HALSTEAD
 KENT
 TN14 7AE

TITLE
 PROPOSED ACCESS ROAD

SCALE
 1:250 @ A0

DATE
 02-12-2023

DRAWN BY
 S. SURFER

CHECKED BY
 F. M. PERFECT

DRAWING No
 BCL-302

REV
 C