

FENCING

BROOME GREEN FARM



3.8 M ACCESS DRIVEWAY TO LANE

UPPER BR...


8.5 M

DRIVEWAY & PARKING
18M x 8.5M



LANE TO AL117

18 M

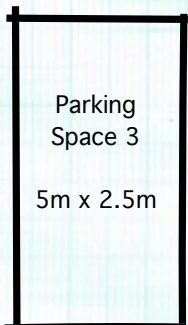


LANE TO TENBURY ROAD

STOCK FENCING

BROOME GREEN FARM

8.5 M

GRAVELLED AREA

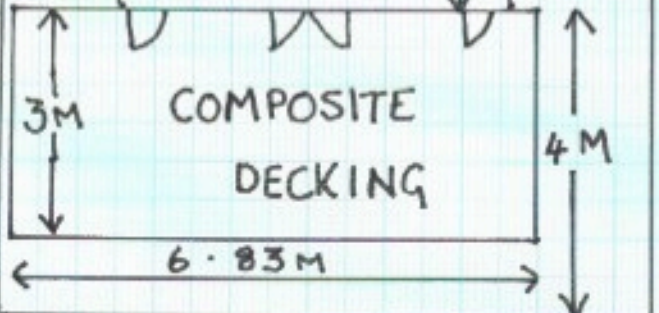

BROOME GREEN FARM