


BA BB BC BD BE BF BG BH

SOUTH FACE


Loft Conversion

4 High Street, Bampton, Tiverton
Devon, EX16 9NQ

Existing

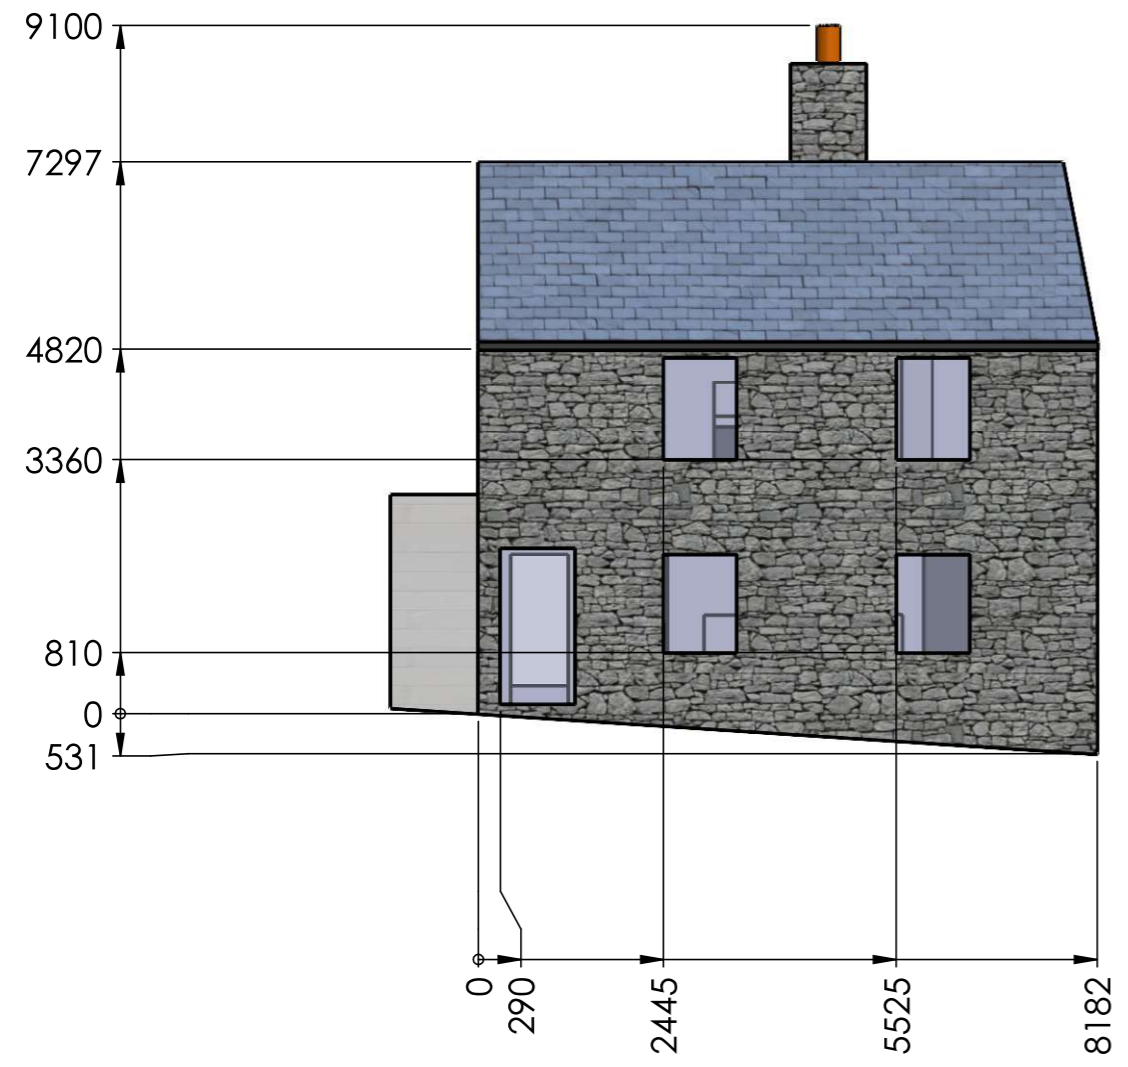

Proposed

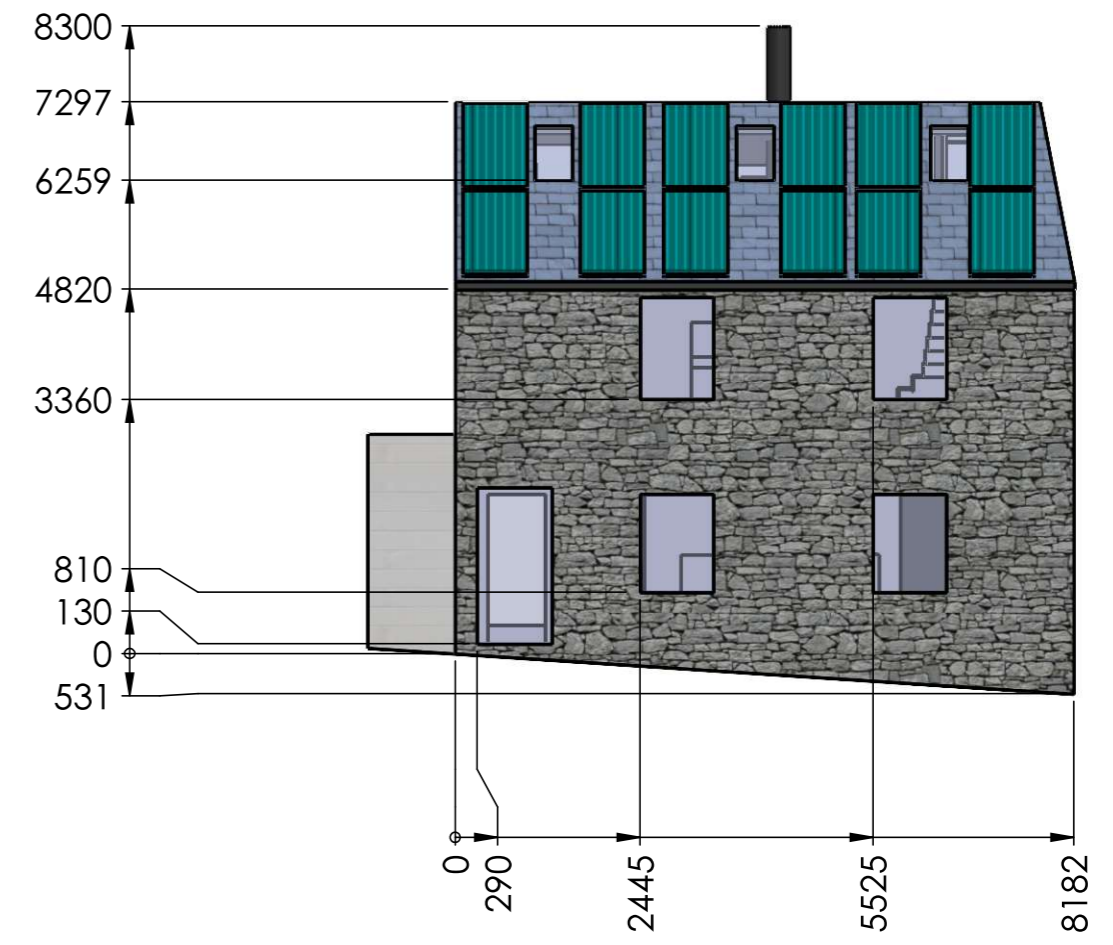

Drawn By	Size	Scale	Units	Date	Revision
Damien Fieldhouse	A3	1:100	mm	29/12/2023	1

BA BB BC BD BE BF BG BH