


Proposed

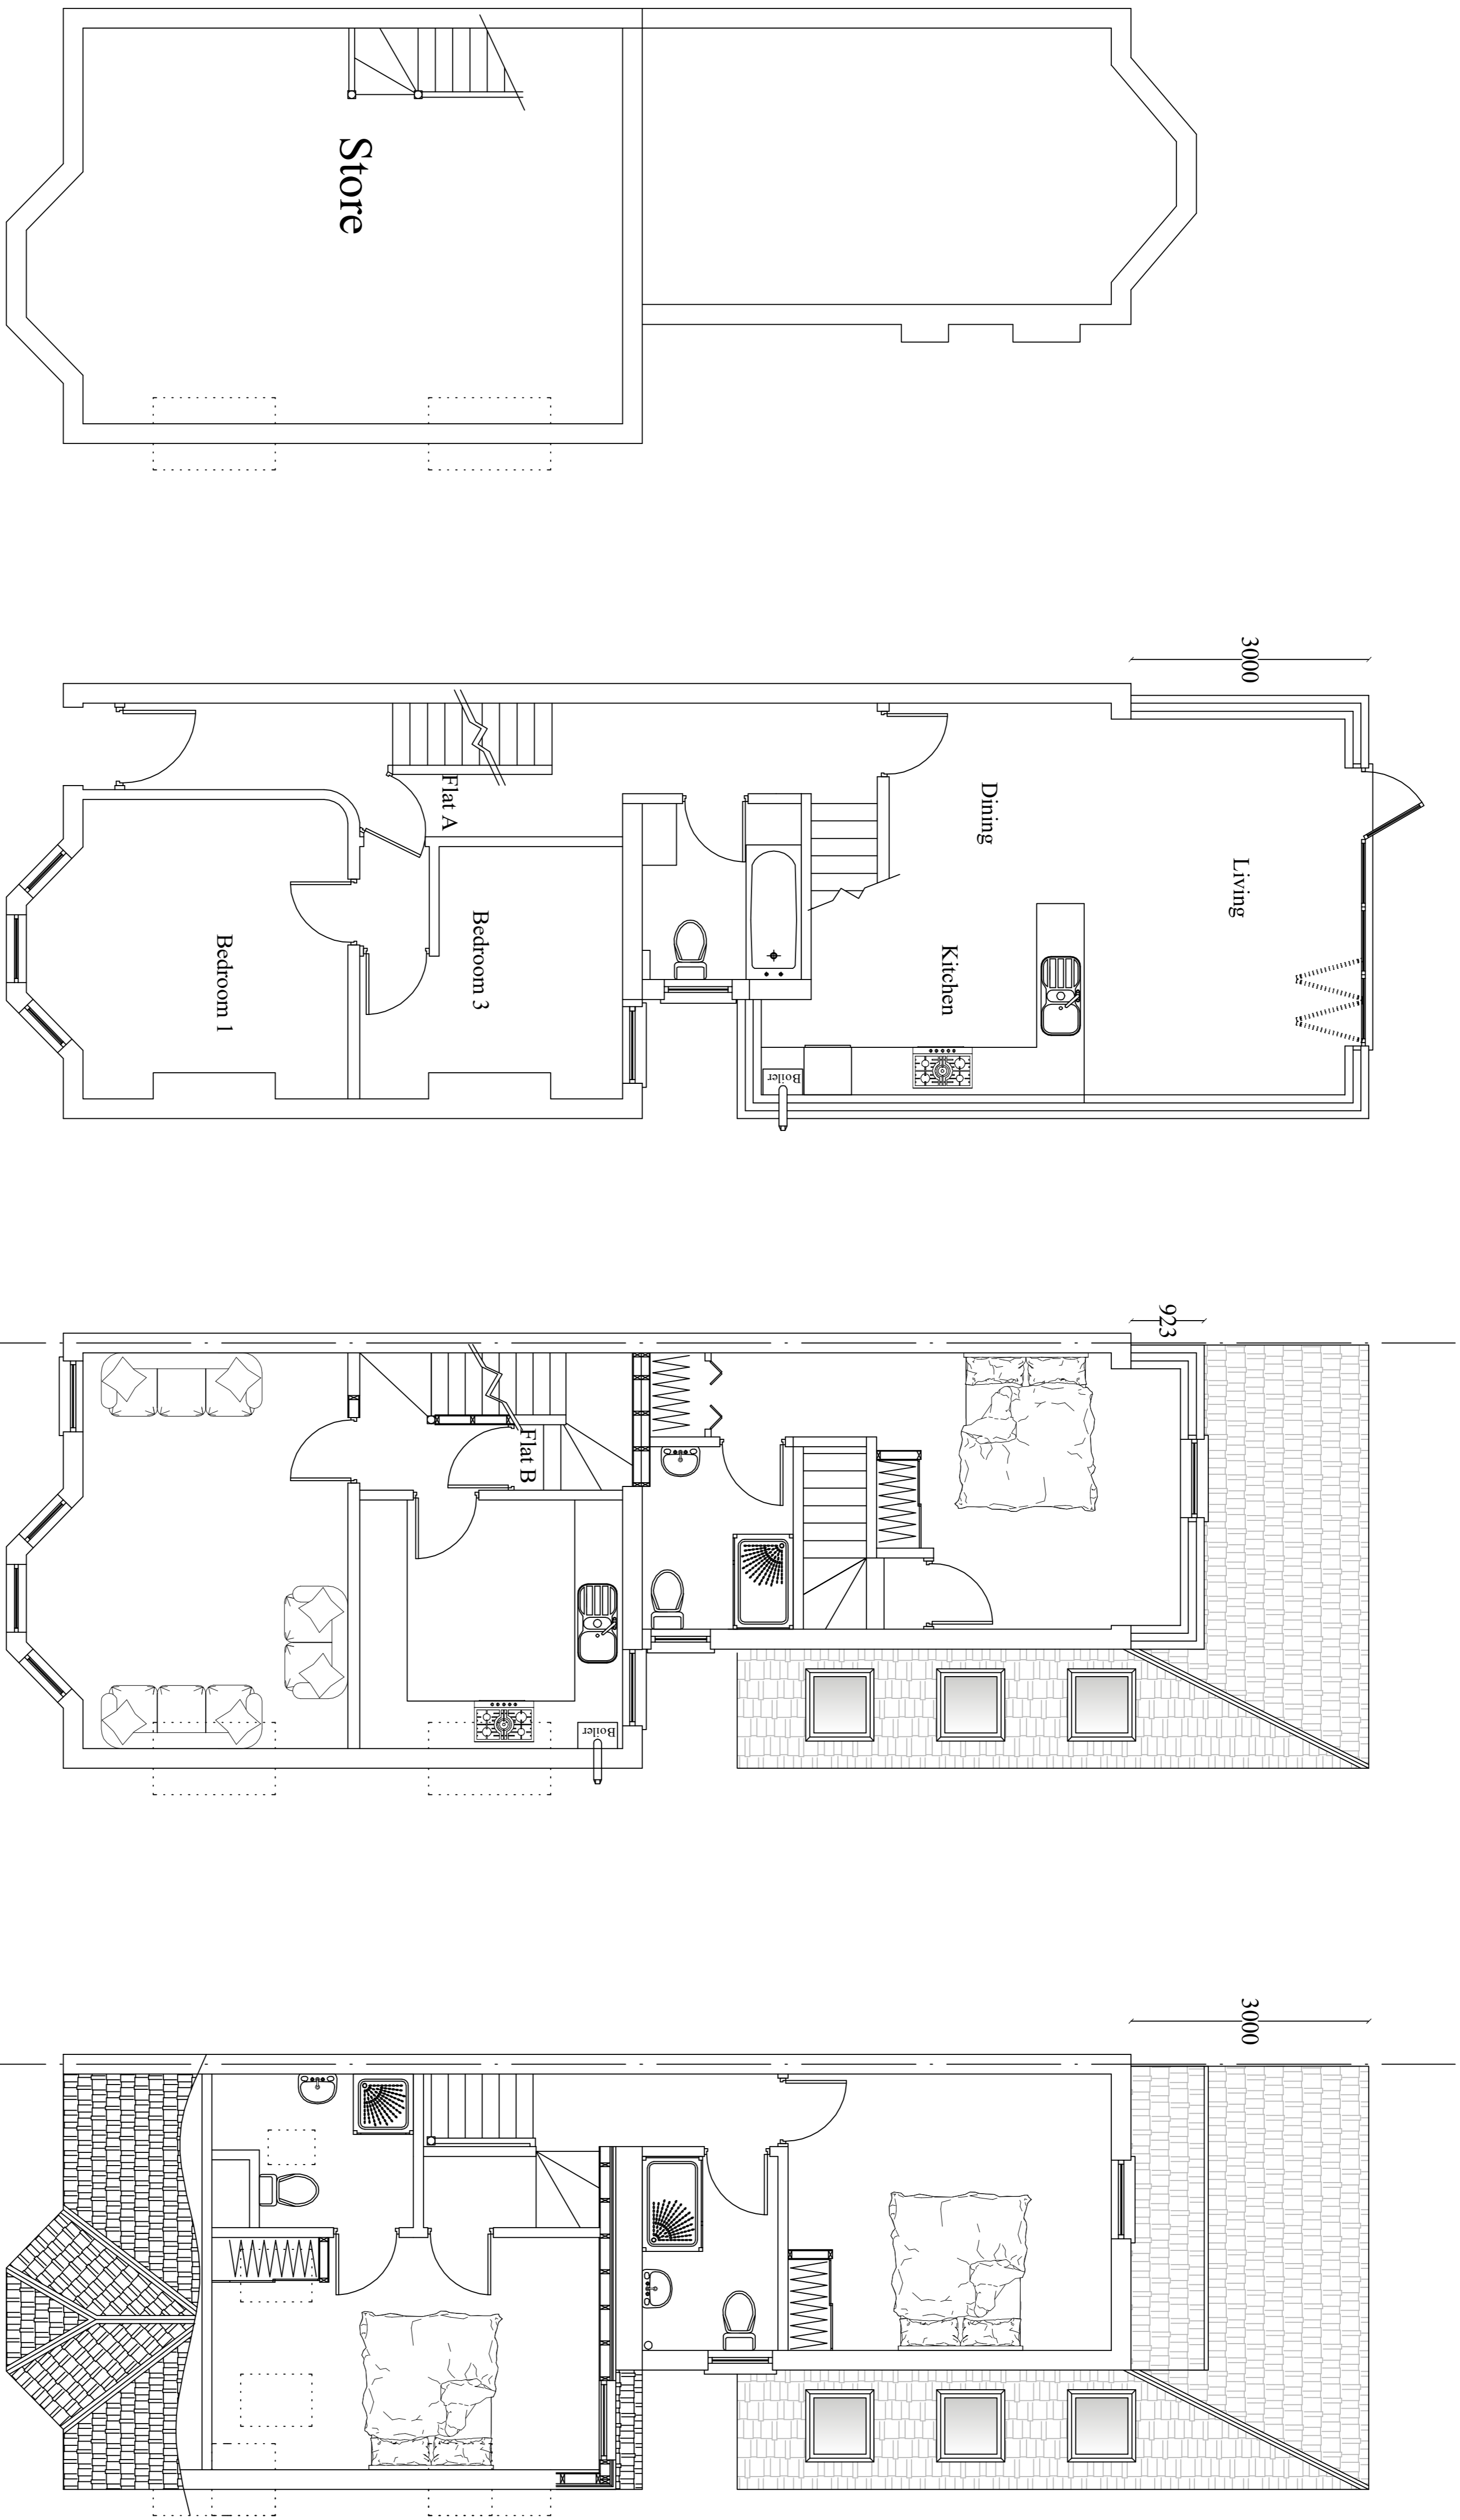

Basement

Ground

First

2nd/Loft



Client:

Mr K Patterson
 6 Muschamps Road
 London
 SE15 4EF

No.	Revision/Issue	Date

Firm Name and Address
 P & A Design Consultants Ltd
 4 Leghly Road
 Dagenham
 Essex RM8 2NJ
 Tel: 020 8995 6070
 Mobile: 07956 181 363
 M Permie BSc, Hons, MRICS, MCI0B

Project Name and Address
 Rear and side ground and first
 floor extension and loft
 conversion
 6 Muschamp Road
 London
 SE15 4EF

Project	Sheet
Date	4
Scale	1:50 (A1)