



Do not scale. Use figured dimensions only. Any discrepancies to be reported to the Architect.
© cooganarchitects


rev	description	date	drawn

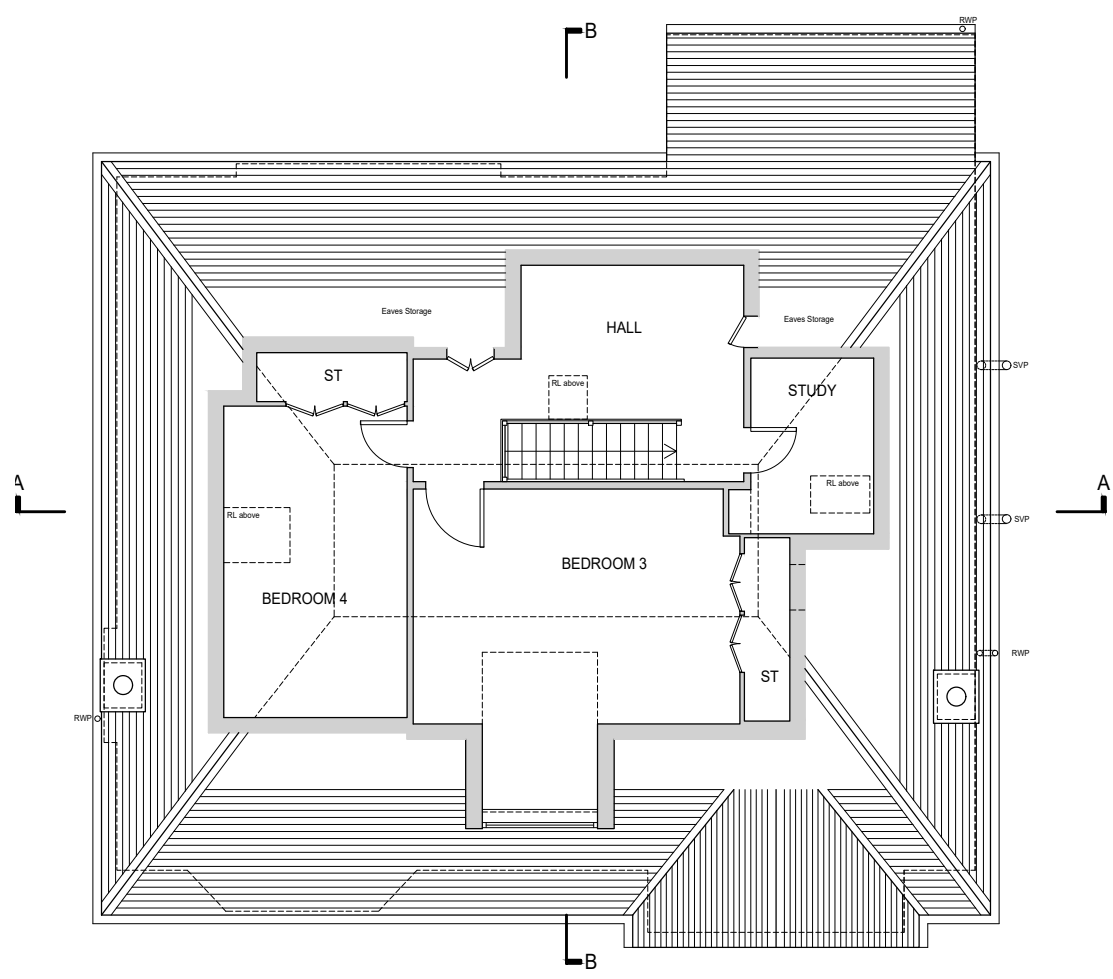

Upper Floor Plan as Existing

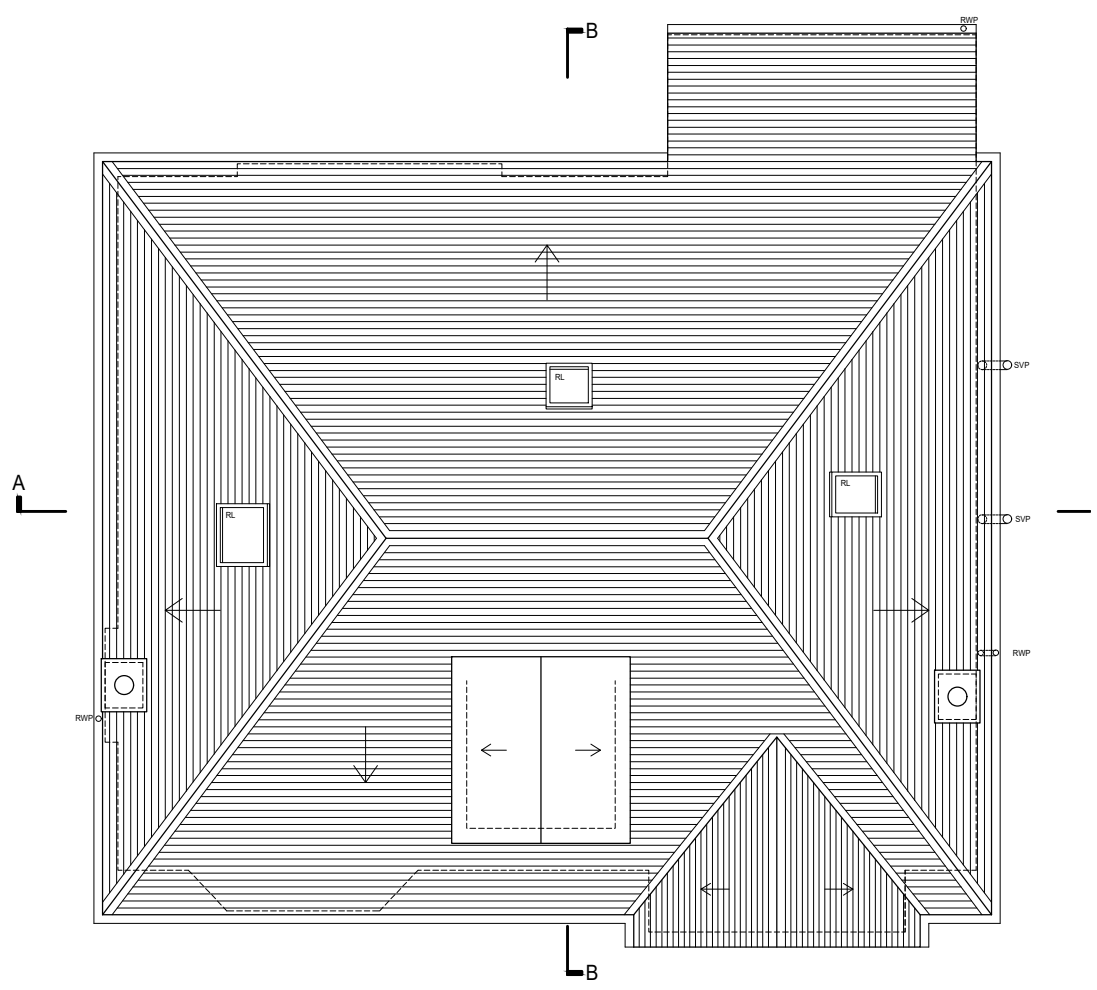

Roof Plan as Existing

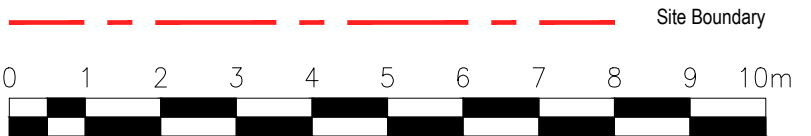

status planning	job number 770	drawing 241	rev. .
	scale 1:100 @ A3	date 12.02.24	drawn ic
project Extension and Alterations to, 23 Beaufort Drive, Kirkintilloch, G66 1AX			
title Upper Floor Plan + Roof Plan as Existing			
client Mr & Mrs Munro			
The Whisky Bond, 2 Dawson Road, Glasgow, G4 9SS t: 0141 374 0392 e: info@cooganarchitects.com www.cooganarchitects.com			