



notes  
 -Do not scale from this drawing—use stated levels and dimensions only—  
 -In doubt—contact—Williams-Architects-Ltd—

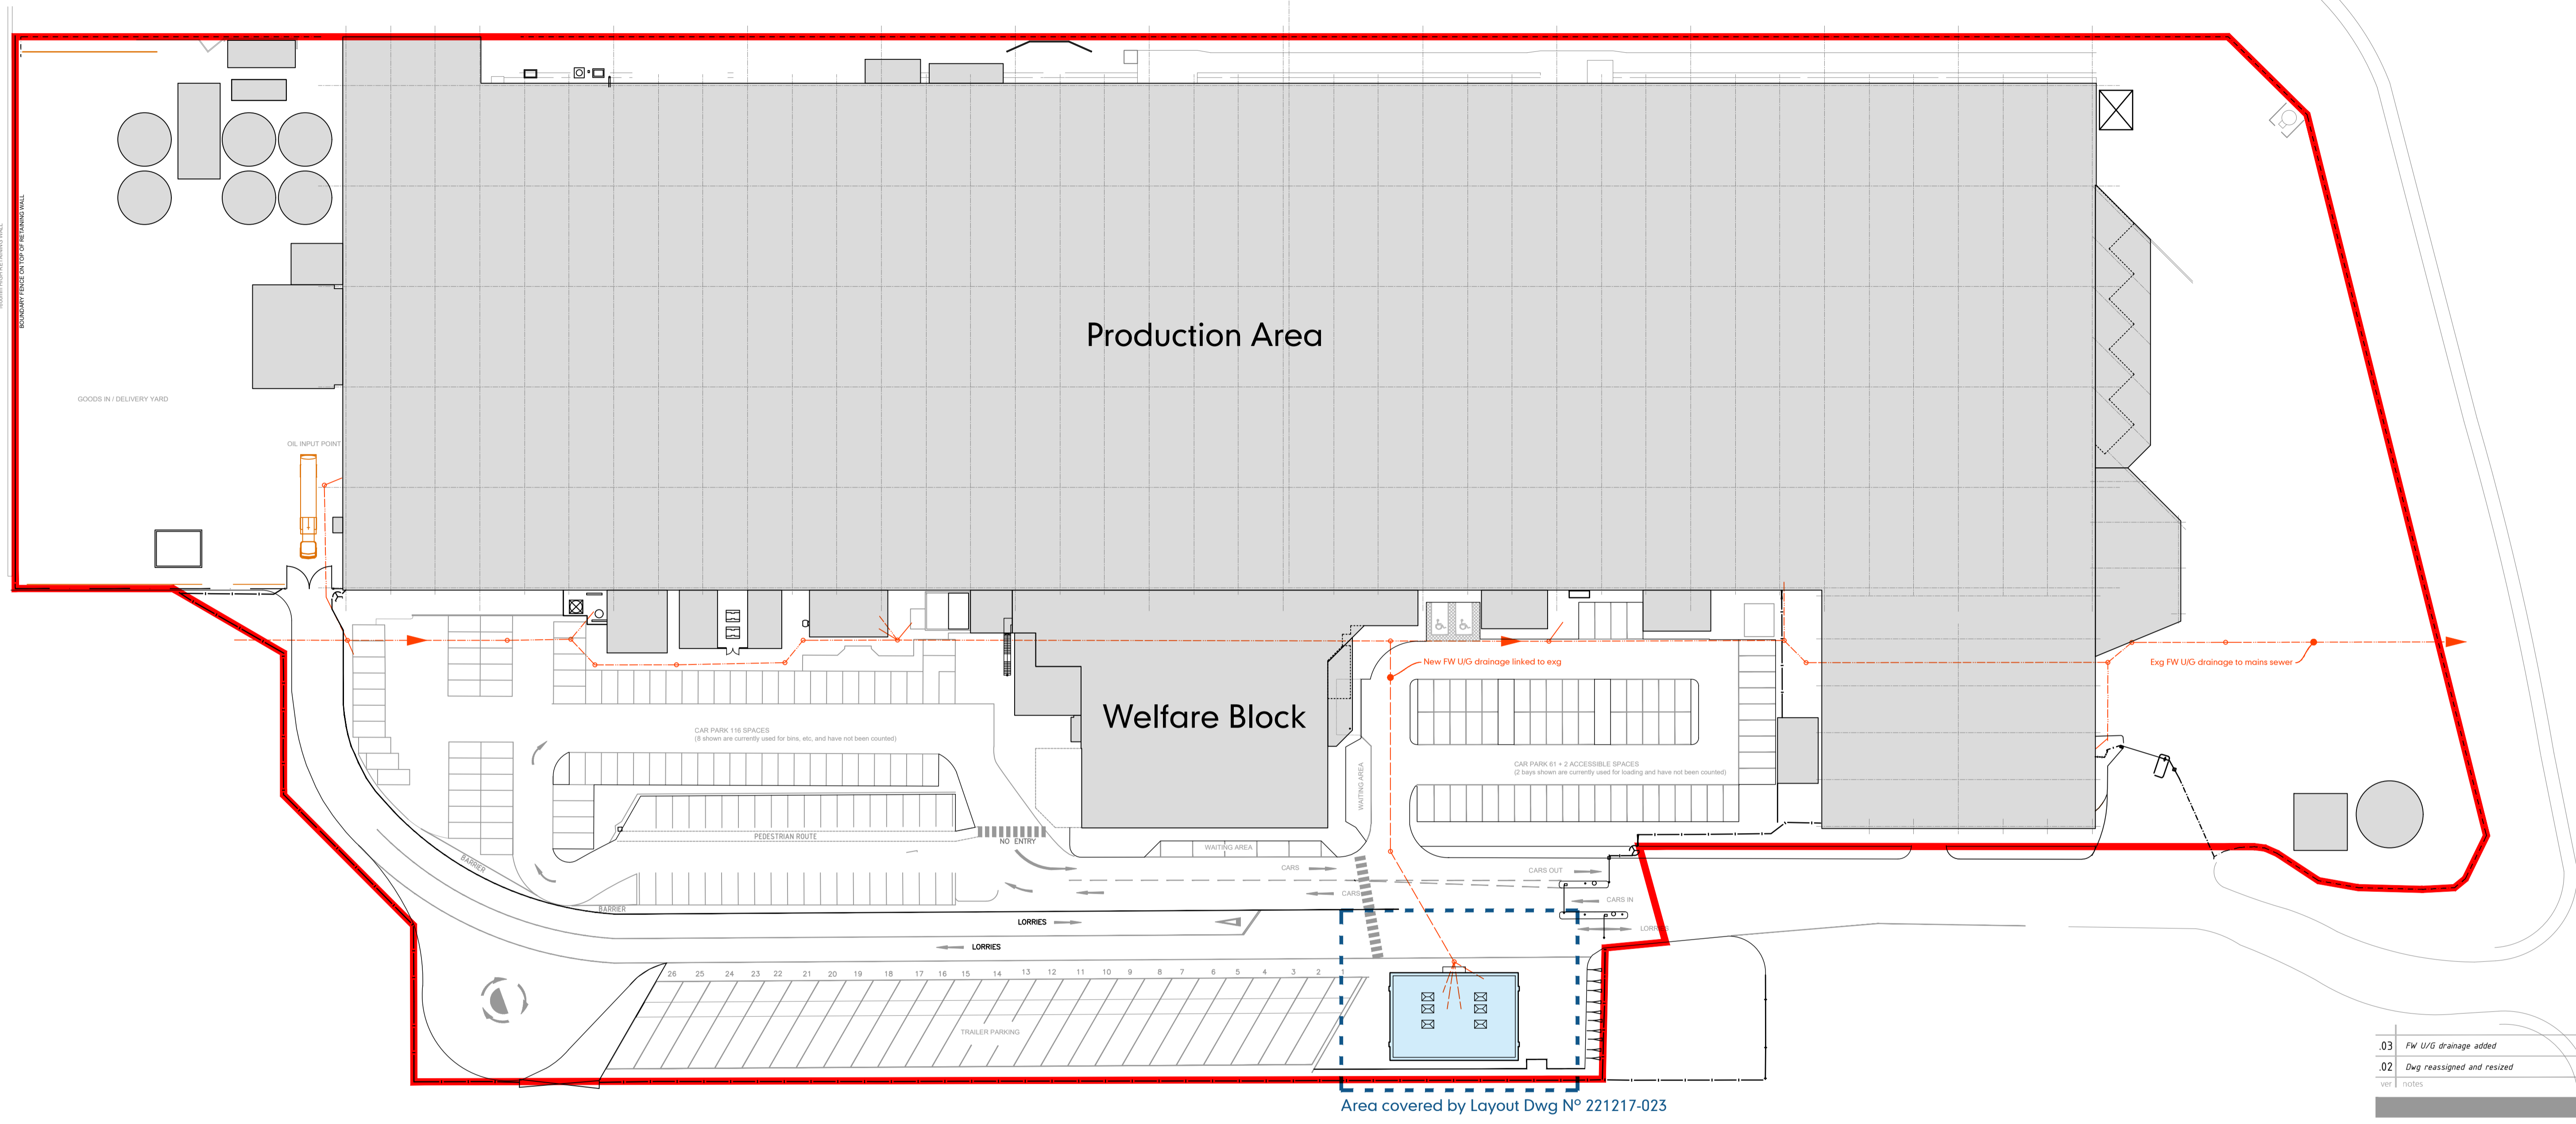

03	FW U/G drainage added	03apr23
02	Dwg reassigned and resized	30mar23
ver	notes	date

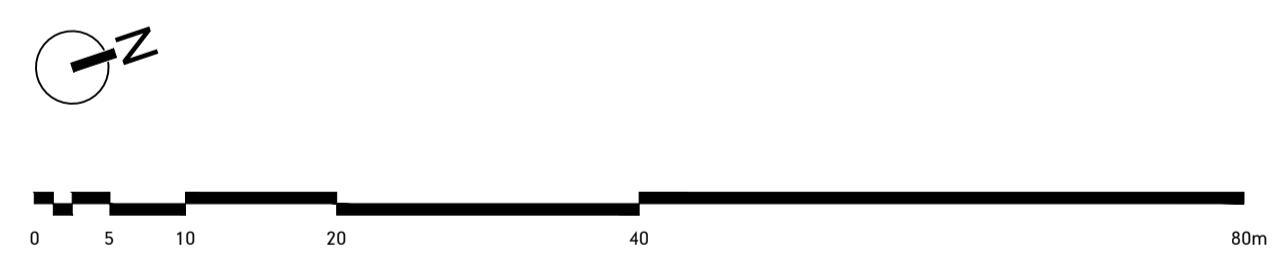

**williamsarchitects**

Williams-Architects Ltd  
 Studio 8, The Garage Studios  
 41-45 St Mary's Gate  
 The Lace Market  
 Nottingham NG1 1PU  
 0115 945 5691  
 enquires@williams-architects.co.uk  
 www.williams-architects.co.uk  
 Registered in England & Wales, N° 5096848

this drawing and its contents, on paper and as the originating data file, remain the copyright of Williams-Architects Ltd © Williams-Architects Ltd, 2023.

client	SI : Walkers Snack Foods	created	08mar23
project	Facilities Upgrades : Coventry 2023	job N°	LE22320
title	Site Layout : Proposed	scale	1:500 @ A1