


notes  
Do not scale from this drawing - use stated levels and dimensions only.  
If in doubt, contact Williams-Architects Ltd.

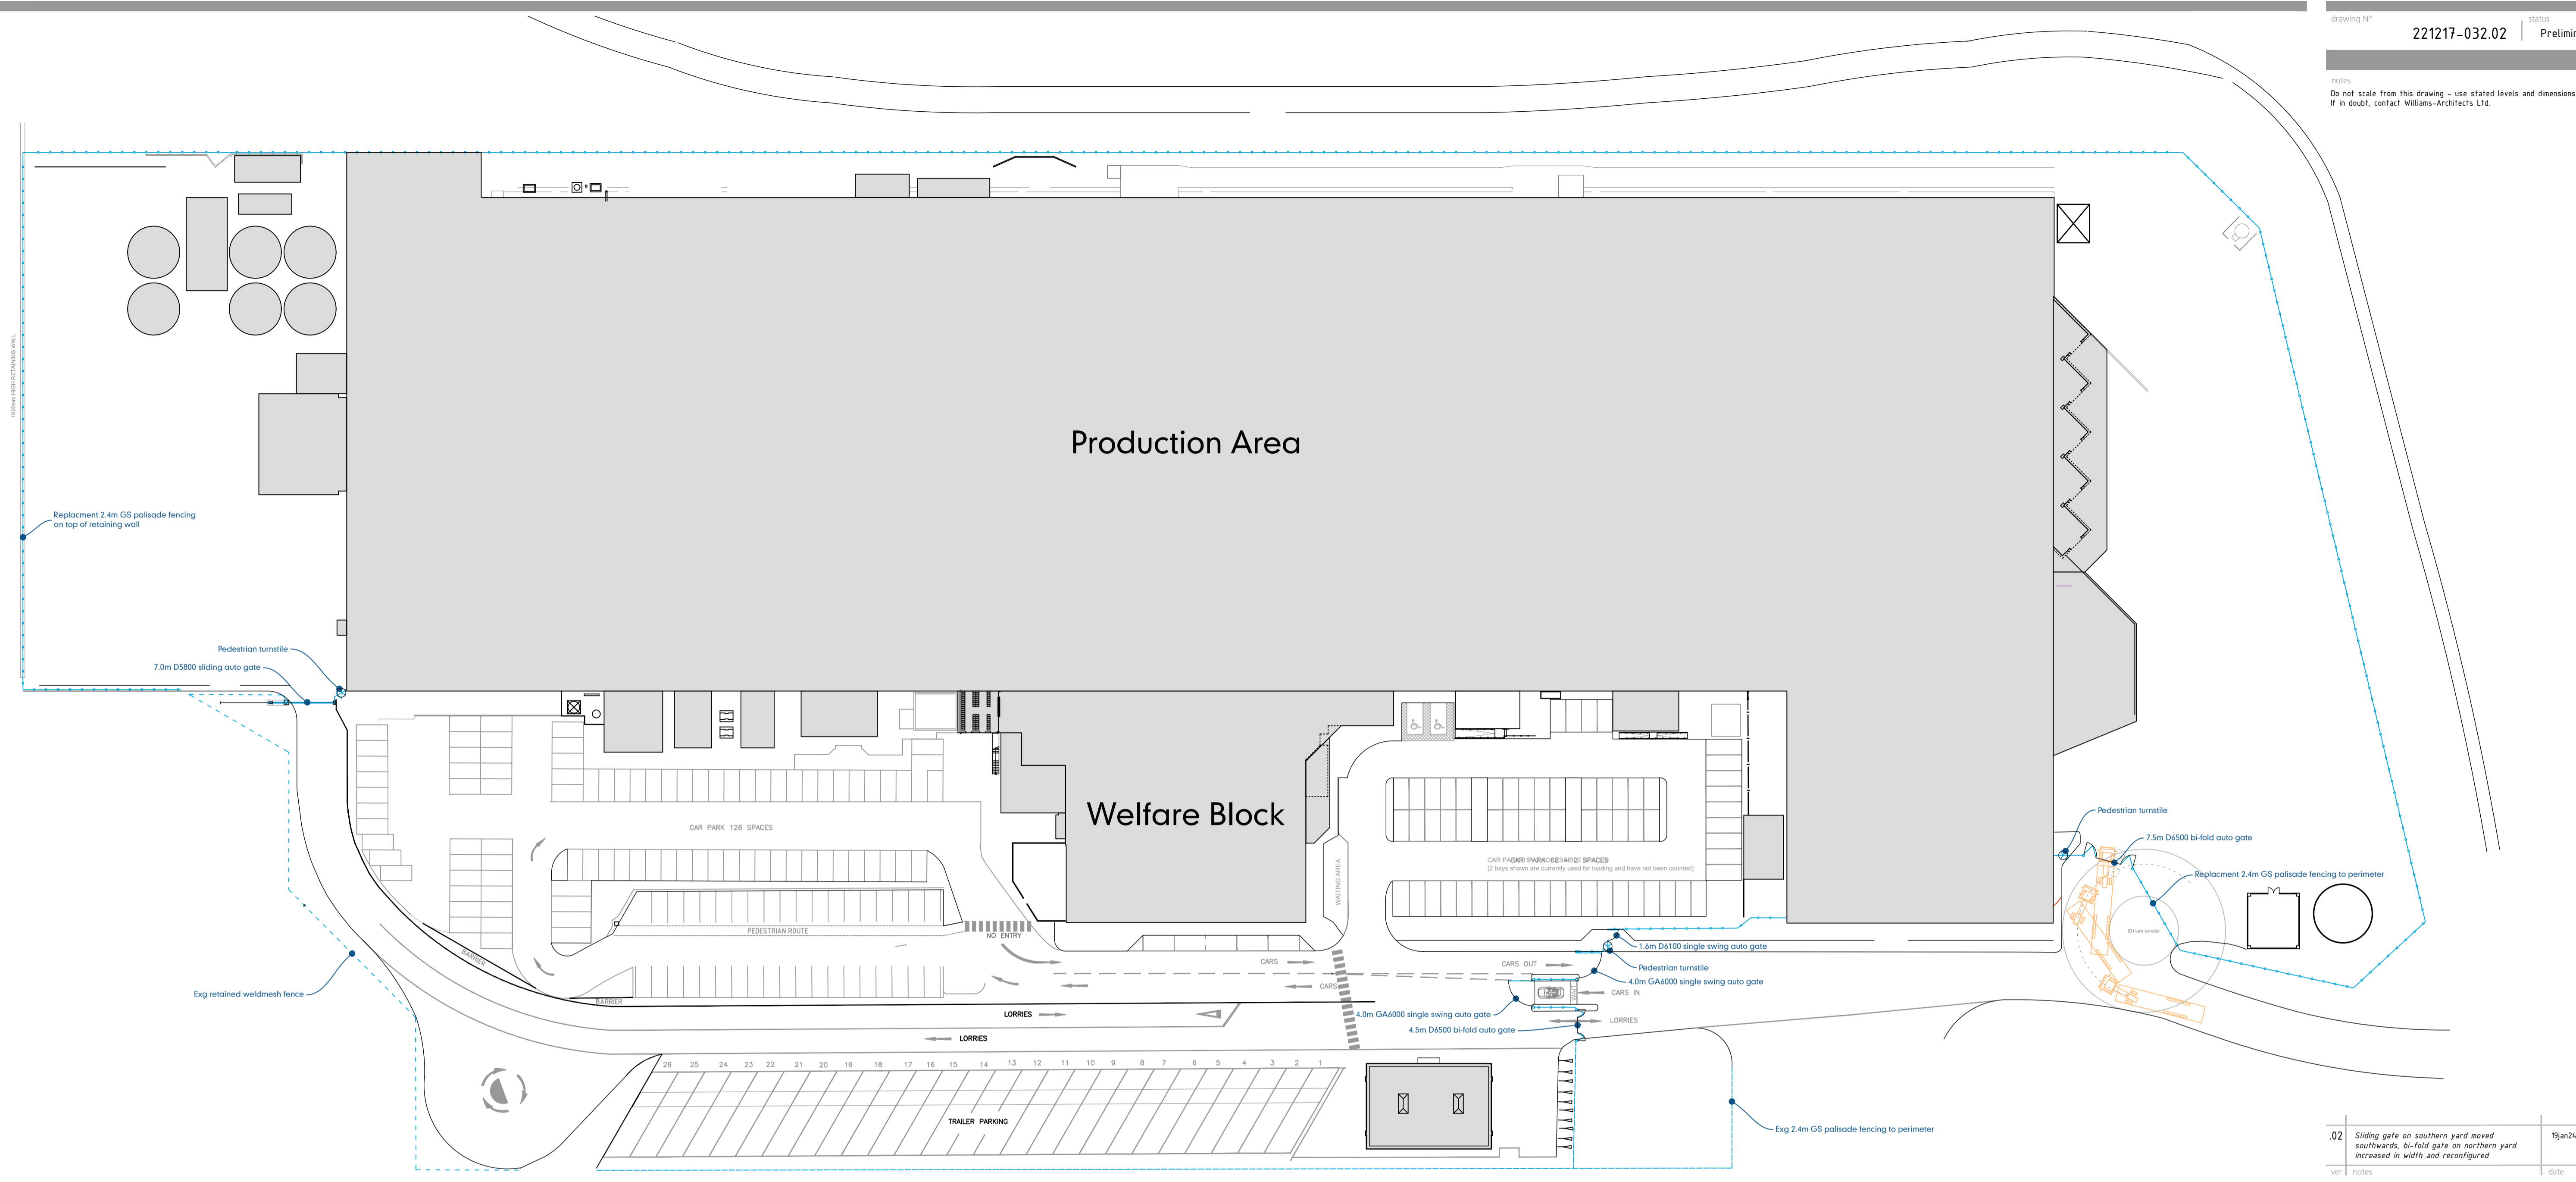

ver	notes	date
02	Sliding gate on southern yard moved southwards, bi-fold gate on northern yard increased in width and reconfigured	19jan24



**williamsarchitects**

Williams-Architects Ltd  
Studio 8, The Garage Studios  
41-45 St Mary's Gate  
The Lace Market  
Nottingham NG1 1PU  
enquiries@williams-architects.co.uk  
0115 945 5691  
www.williams-architects.co.uk  
Registered in England & Wales, N° 509848

this drawing and its contents, on paper and as the originating data file, remain the copyright of Williams-Architects Ltd  
© Williams-Architects Ltd, 2024

client	SI : Walkers Snack Foods	created	07nov23
project	Security Upgrades : Coventry 2023	job N°	-
title	Site : Proposed	scale	1:500 @ A1