


TWO STOREY SIDE AND SINGLE  
STOREY REAR EXTENSION

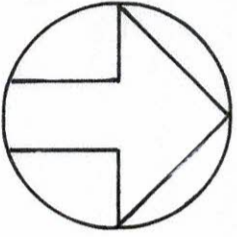

NORTH

SITE LOCATION PLAN  
(1:1250 scale)