




Proposed Front Elevation

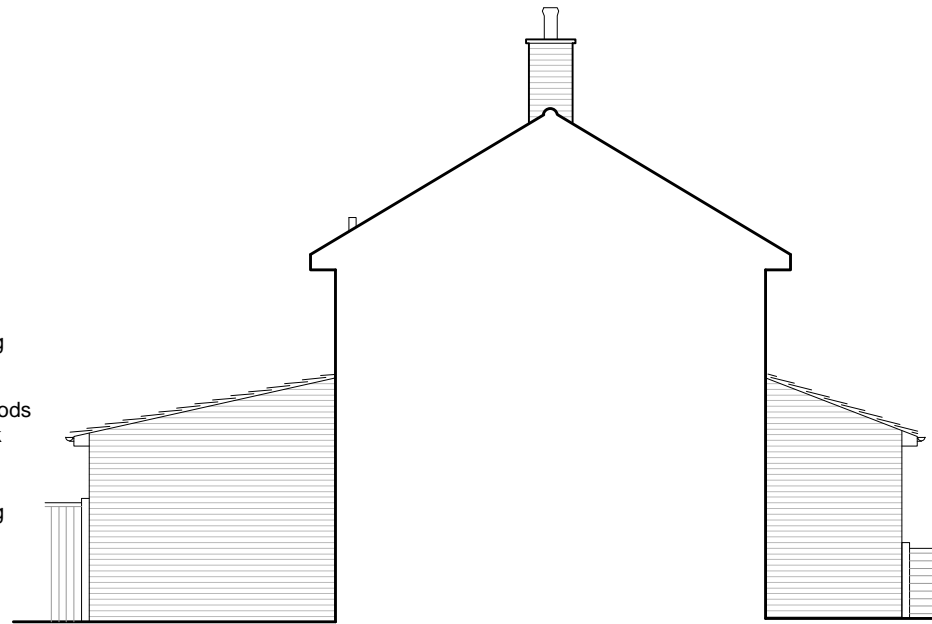


Proposed South-East Elevation

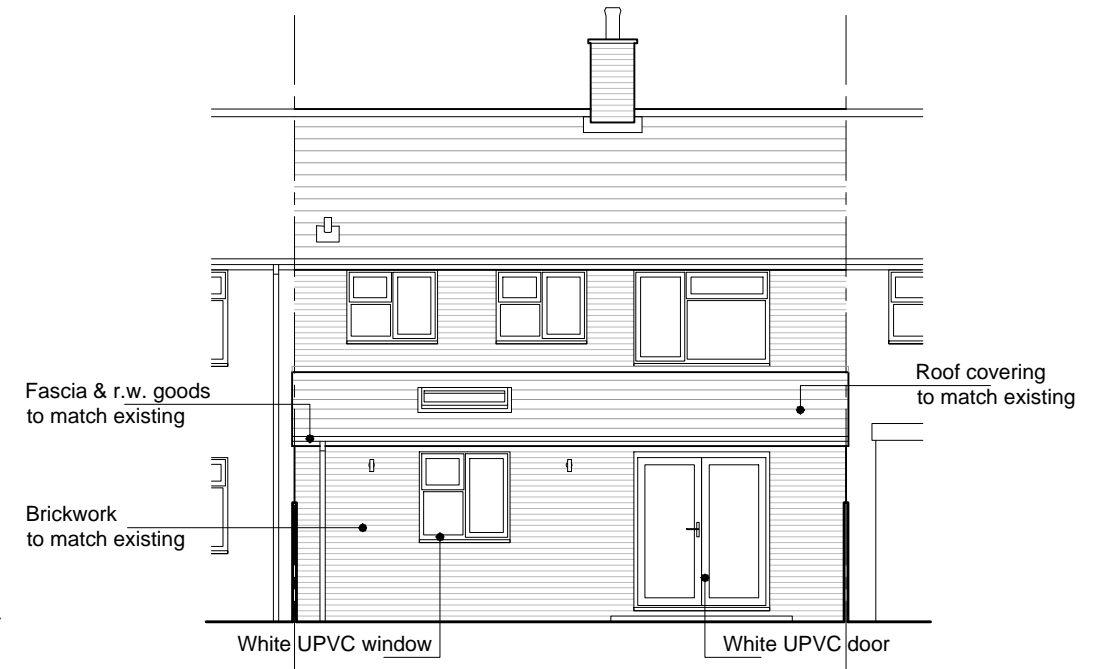


Proposed Rear Elevation

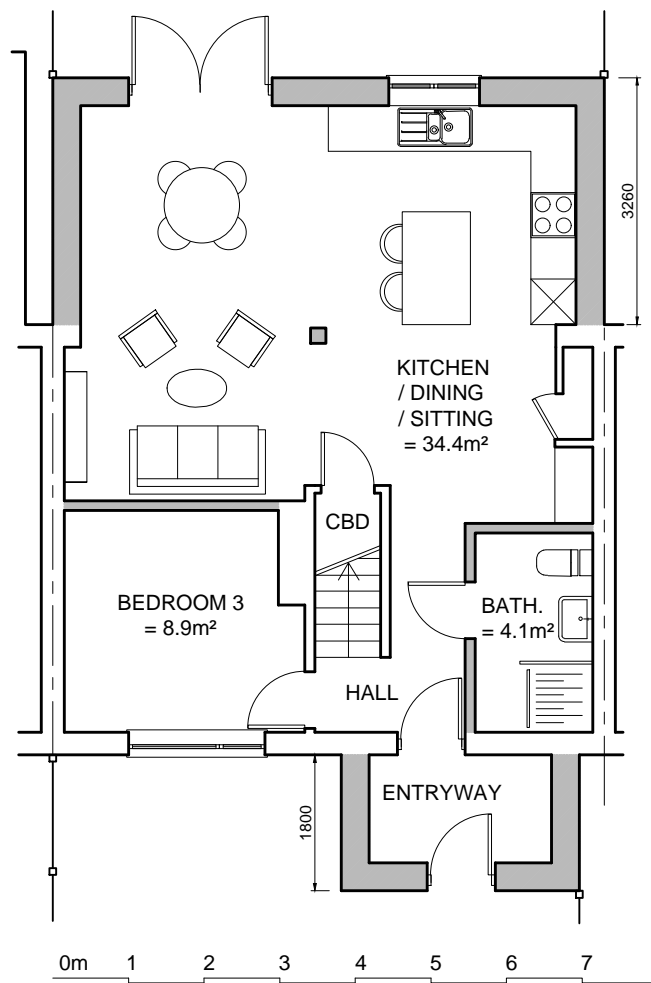

Proposed Ground Floor Plan

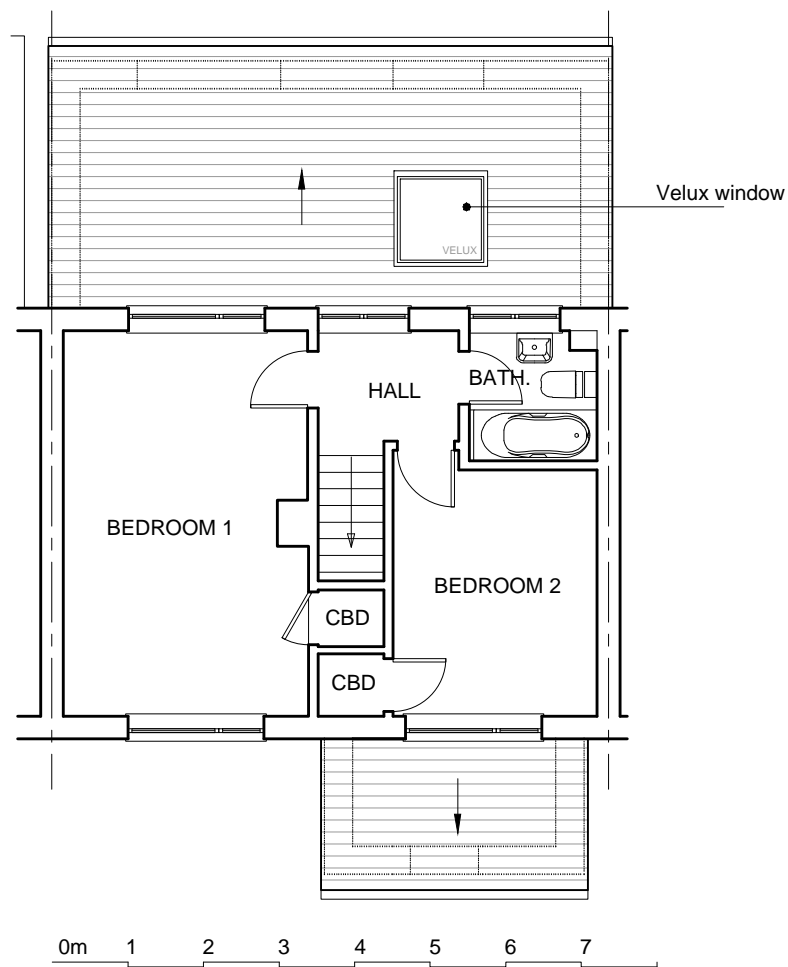

Proposed First Floor Plan

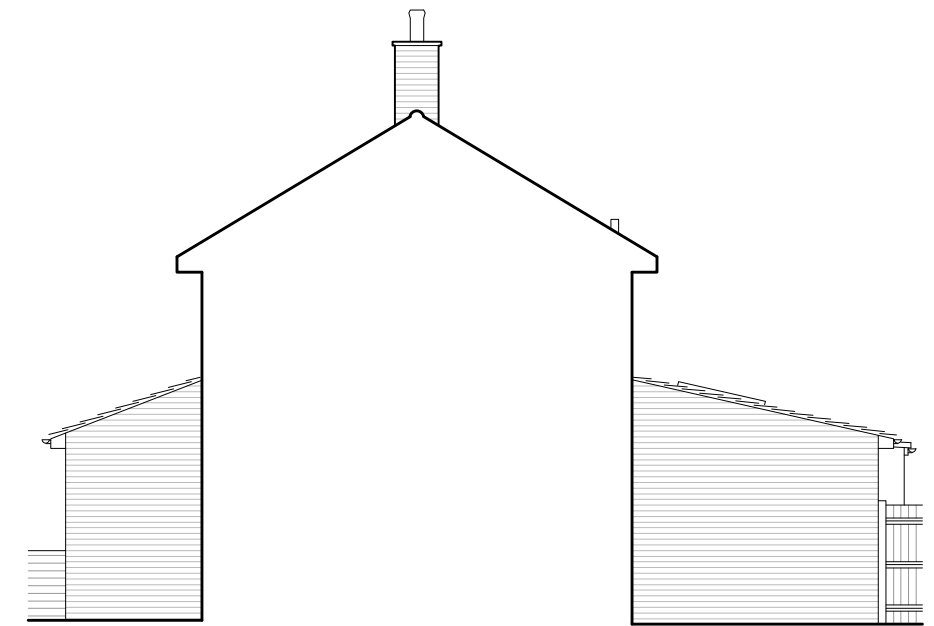

Proposed North-West Elevation



CLIENT: Bozena Kiepura		
PROJECT: 66 PAIGNTON ROAD, SOUTHAMPTON, SO16 4NE		
TITLE: FRONT & REAR EXTENSION PROPOSED PLANS & ELEVATIONS		
DATE: 09-02-2024	DRAWN BY: K C	
SCALE @ A3: 1:100	CHECKED BY: M L	
PROJECT NO: 99	DRAWING NO: 2	REV NO: