





Existing Front Elevation

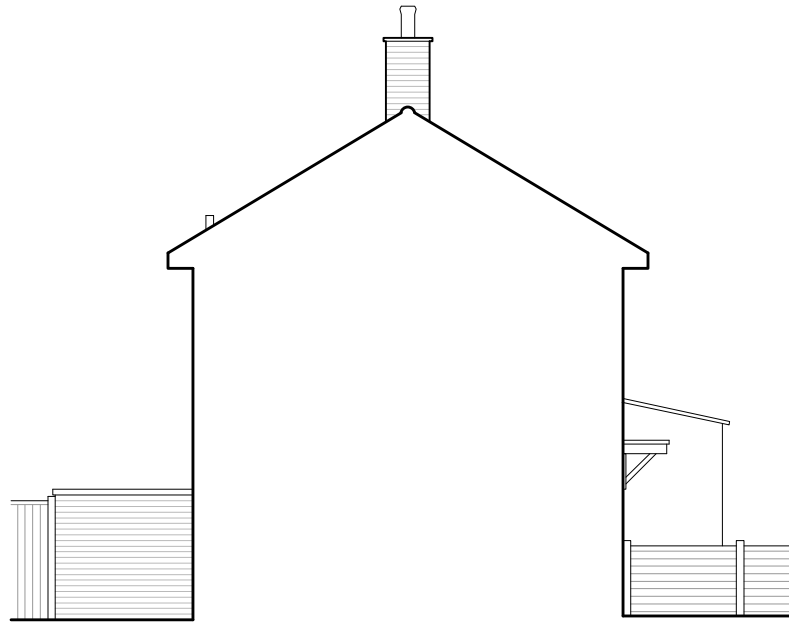

Existing South-East Elevation




Existing Rear Elevation

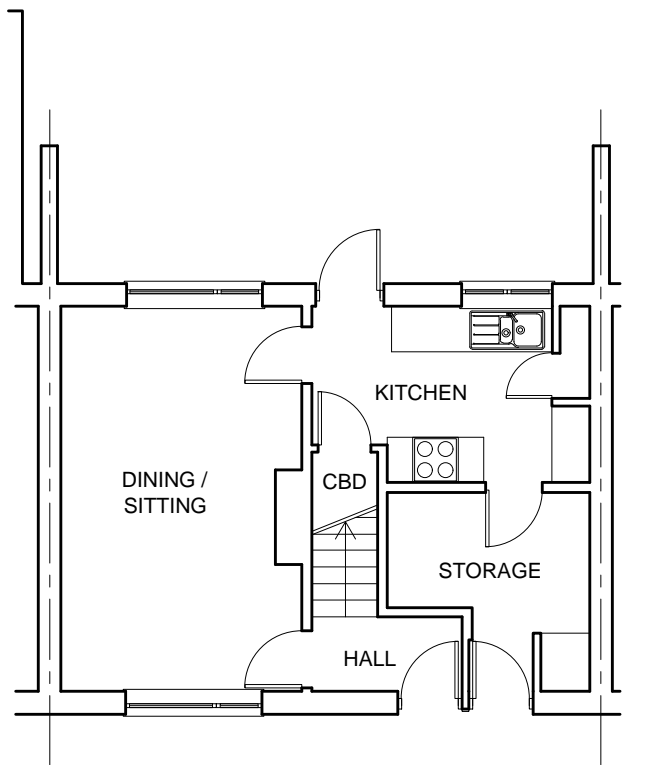


0m 1 2 3 4 5 6 7

Existing Ground Floor Plan

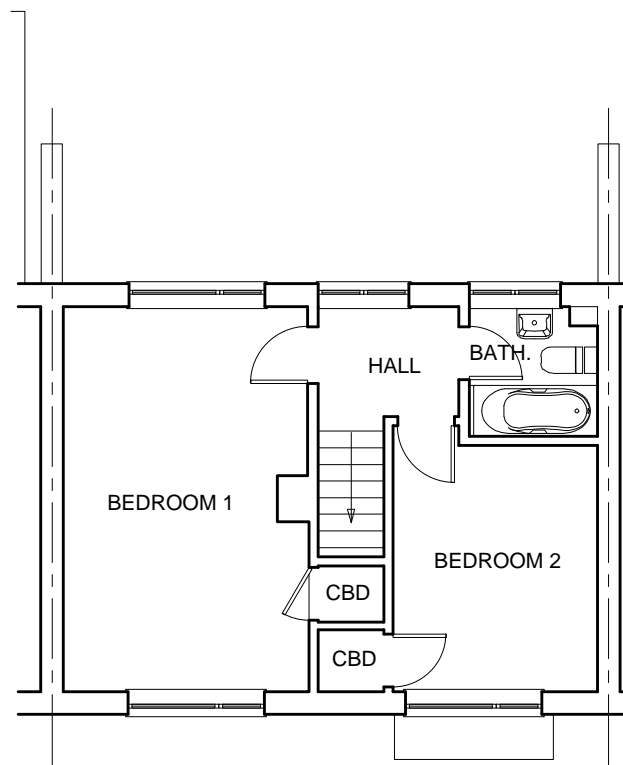

0m 1 2 3 4 5 6 7

Existing First Floor Plan

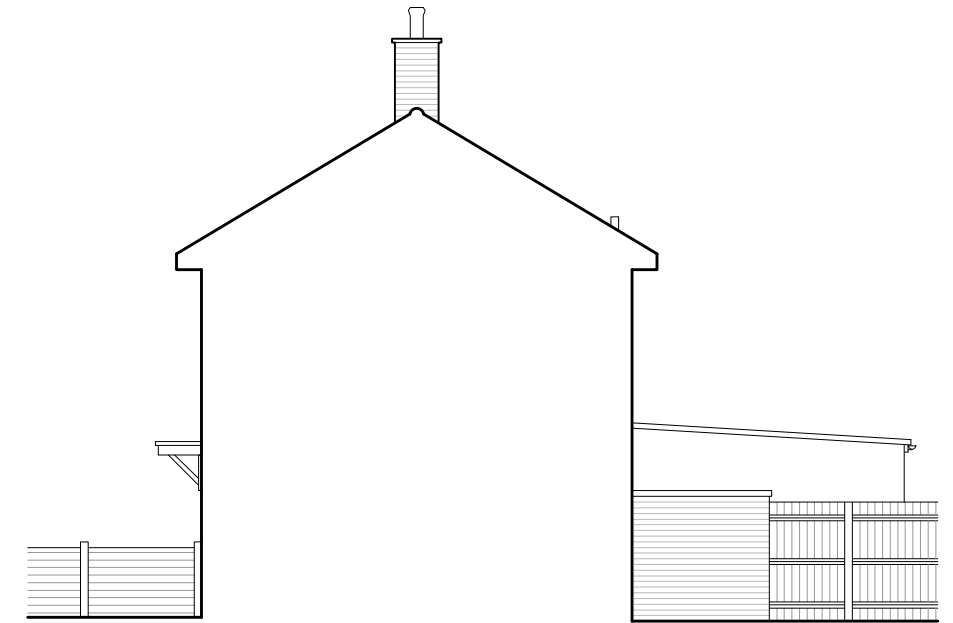

Existing North-West Elevation



CLIENT: Bozena Kiepura		
PROJECT: 66 PAIGNTON ROAD, SOUTHAMPTON, SO16 4NE		
TITLE: FRONT & REAR EXTENSION EXISTING PLANS & ELEVATIONS		
DATE: 09-02-2024	DRAWN BY: K C	
SCALE @ A3: 1:100	CHECKED BY: M L	
PROJECT NO: 99	DRAWING NO: 1	REV NO: