


The tray is 3mm powder coated aluminium with a 60mm return. Fret cut with 15mm Opal Acrylic letters pushed through

There is an LED back tray that is screwed into the wall with the front tray slotted onto this and screwed top and bottom

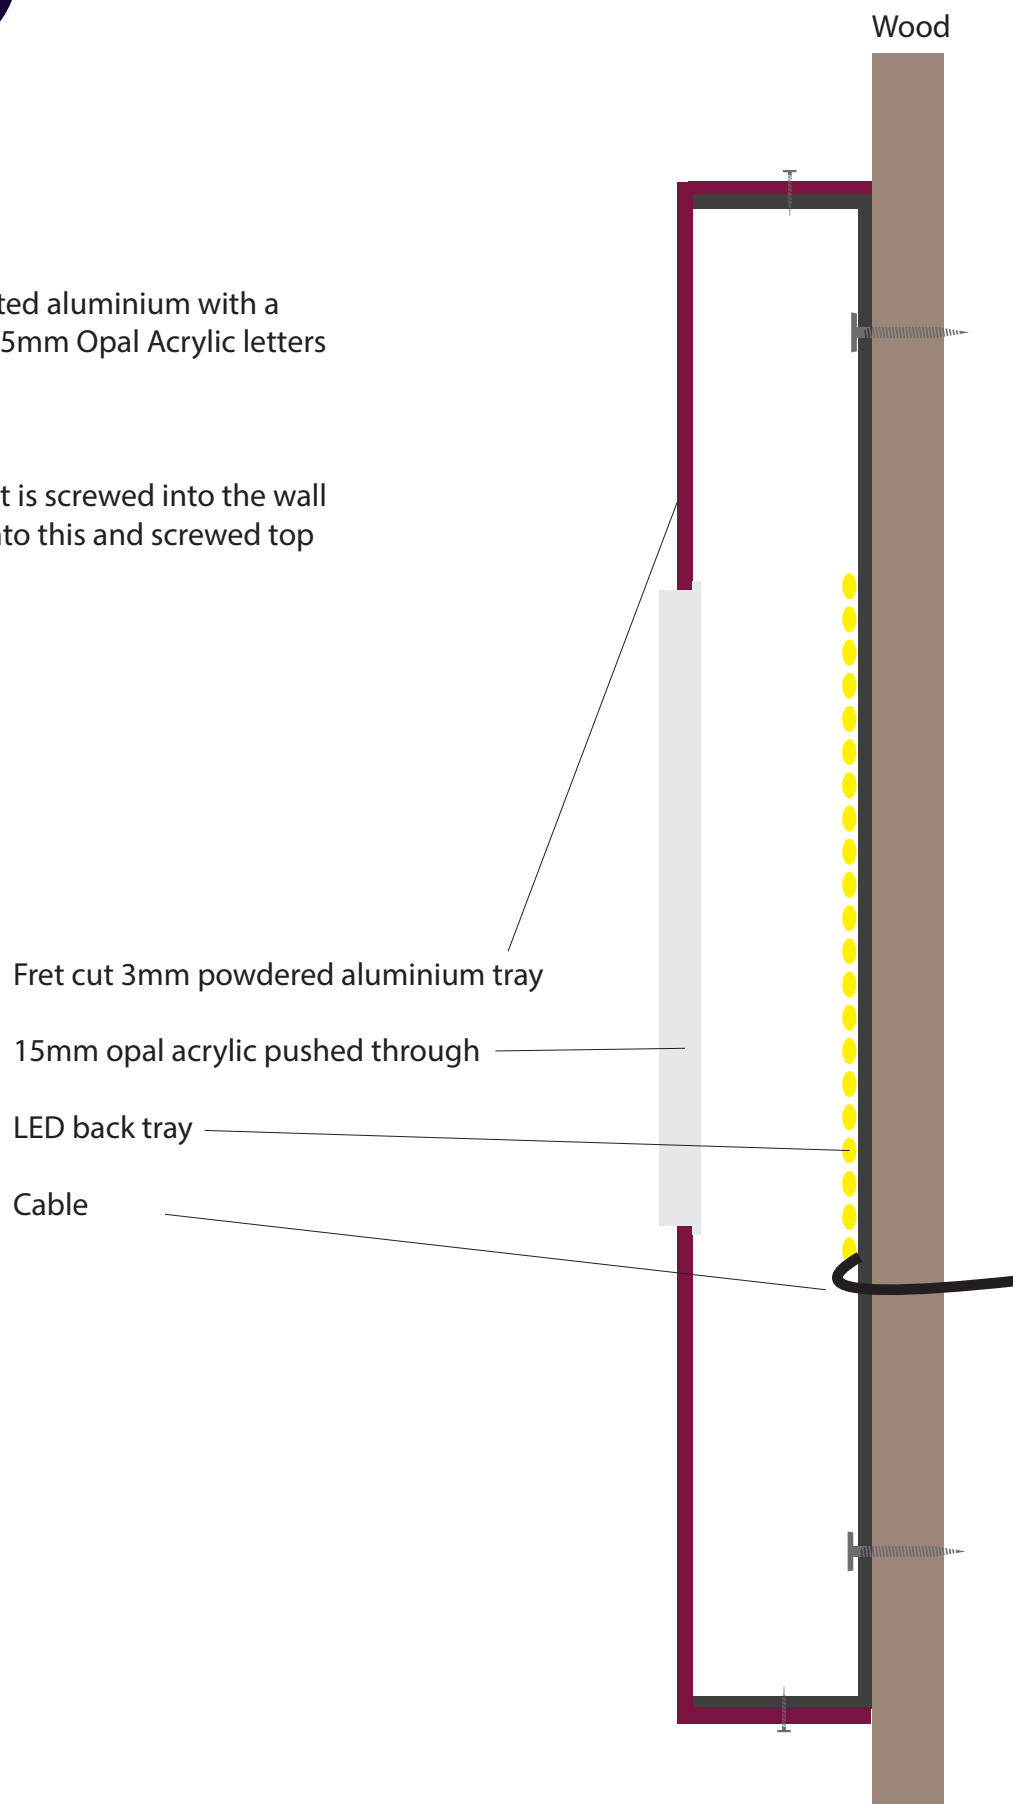

The tray is 3mm powder coated aluminium with a 60mm return. Fret cut with 15mm Opal Acrylic letters pushed through

There is an LED back tray that is screwed into the wall with the front tray slotted onto this and screwed top and bottom

