




PROPOSED SIDE ELEVATION

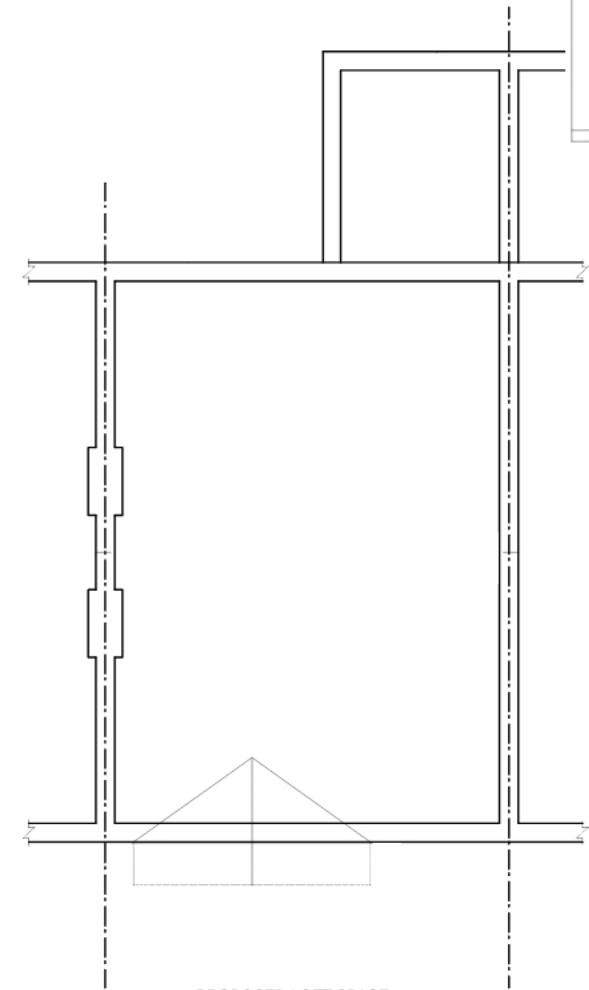

PROPOSED LOFT SPACE

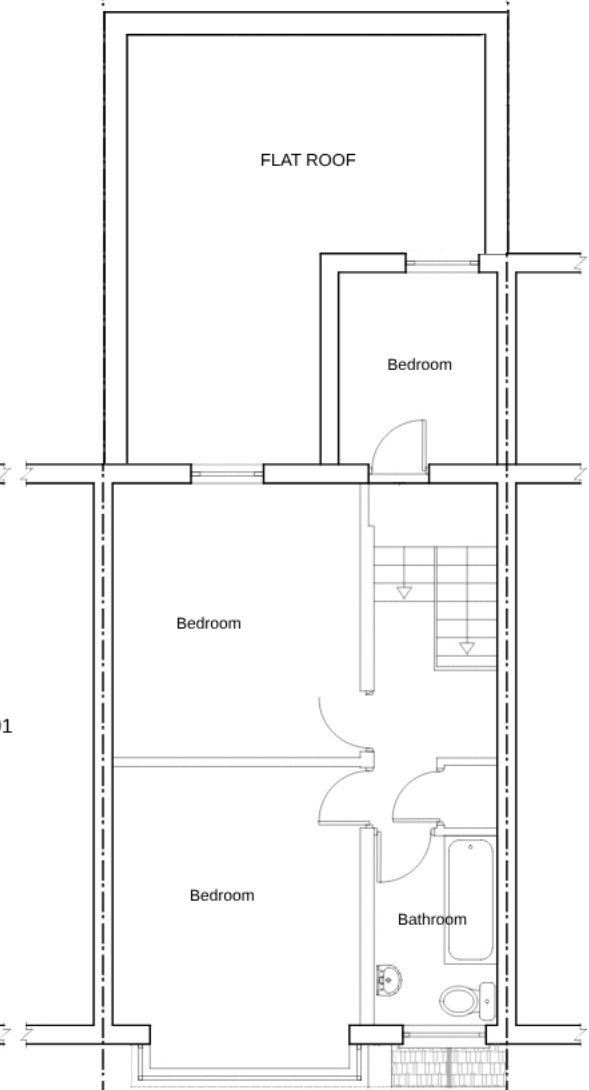

PROPOSED FIRST FLOOR PLAN

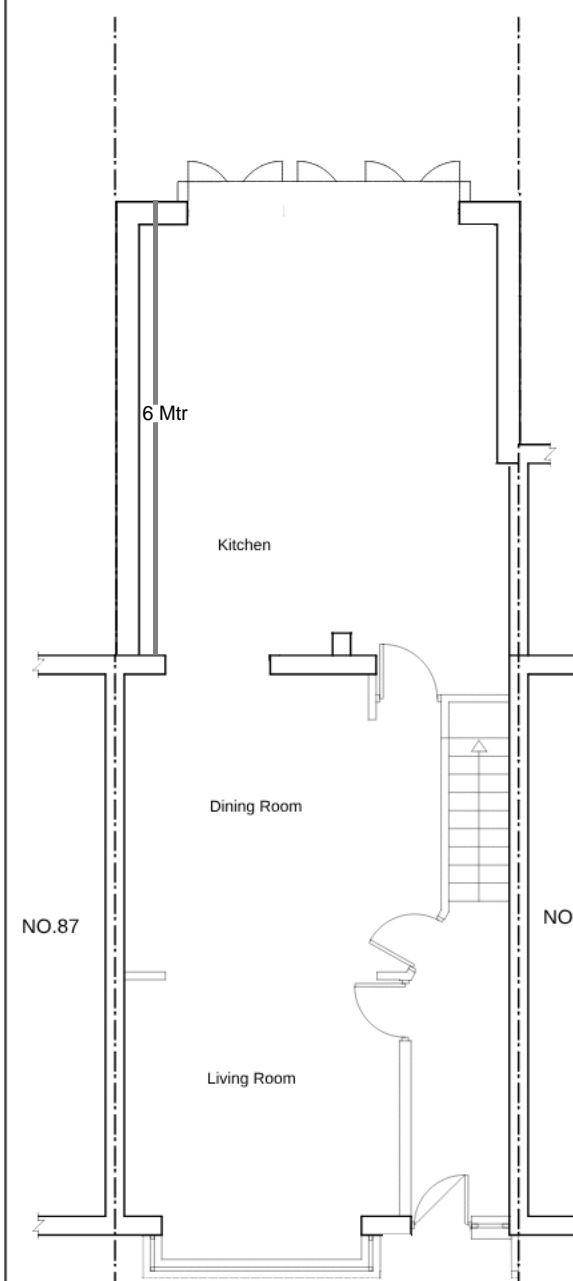

PROPOSED GROUND FLOOR PLAN

PROPOSED FLOOR PLAN

DRAWING NUMBER:
EL01

project	89 Hamilton Rd NW11 9EE
drawing title	89HM
scale	1/100 @A3
date	Nov 2023

