

THIS DRAWING IS NOT TO BE USED FOR CONSTRUCTION PURPOSES.


DRAINAGE DETAILS SUBJECT TO DETAIL DESIGN & SITE INVESTIGATION.

RED LINE DENOTES APPLICATION BOUNDARY, SITE OWNERSHIP SUBJECT TO CONFIRMATION BY OTHERS

THIS DRAWING IS BASED ON THE INFORMATION FROM THE FOLLOWING DRAWINGS:

TOPOGRAPHICAL SURVEY Received from Fosse Surveying Ltd 1219

DATE RECEIVED: 29.09.2023
DRAWING NUMBER:2318

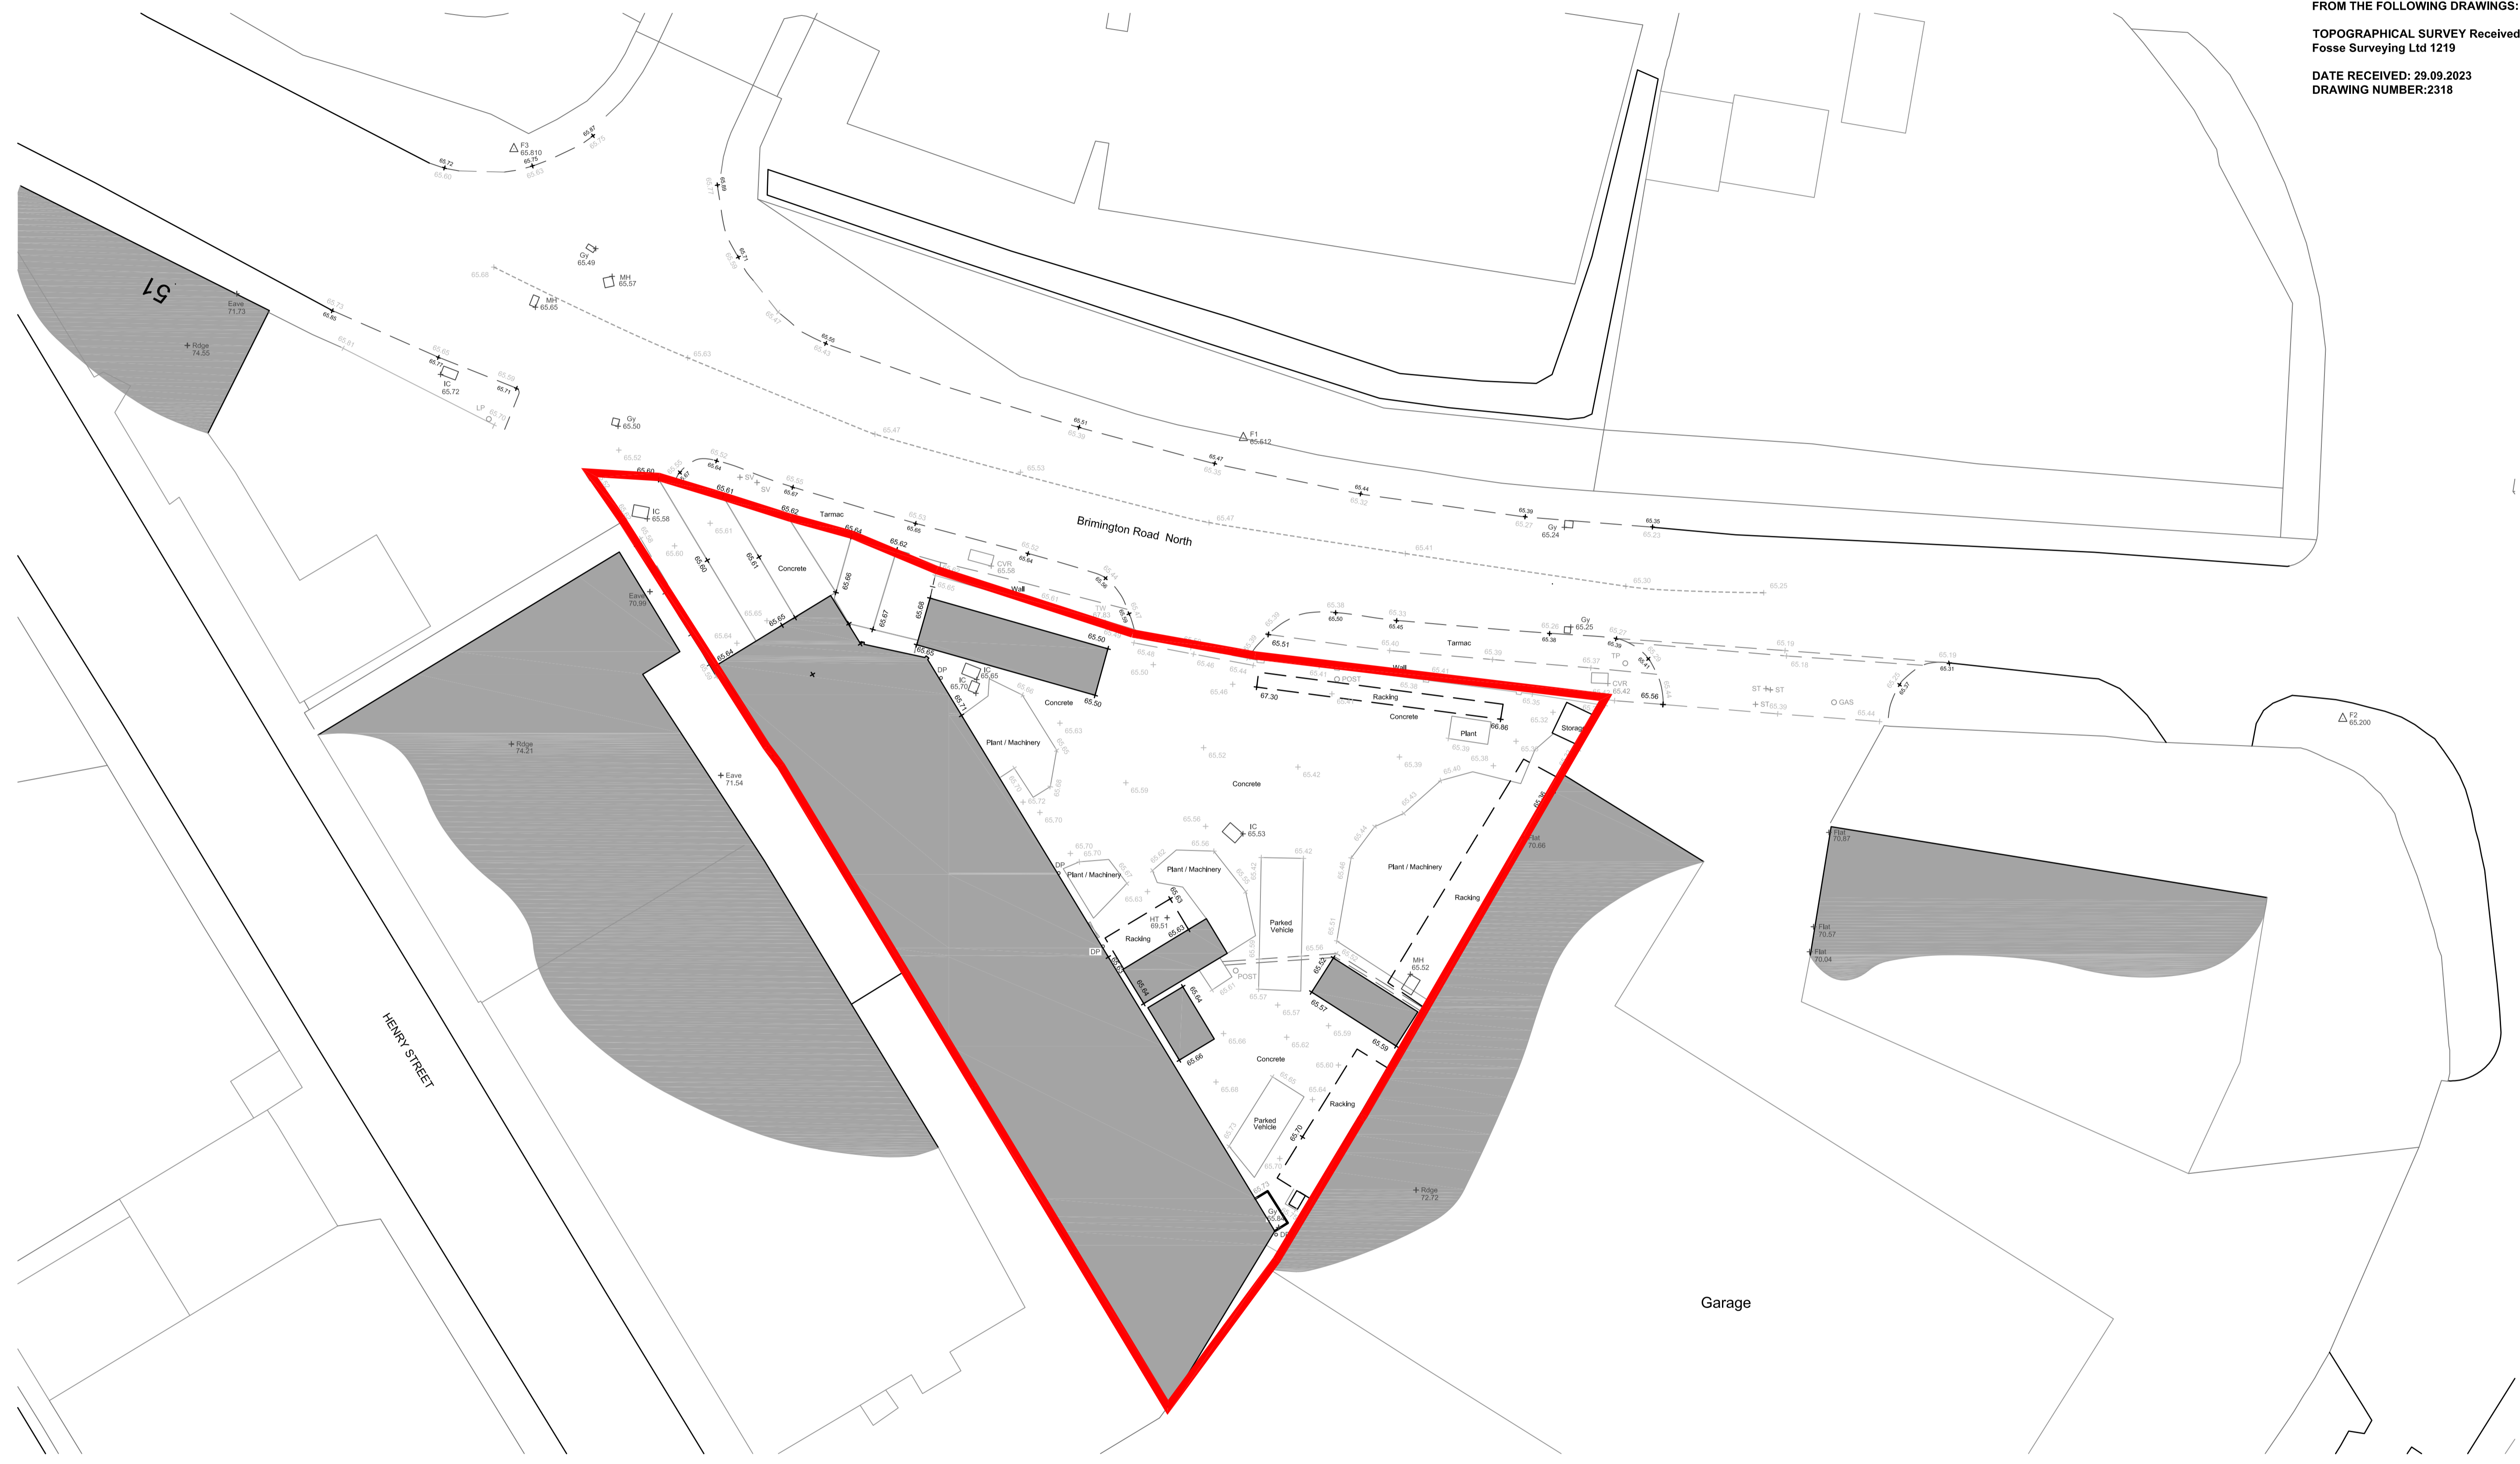

Rev: A Rev Date: 12.02.24 Drawn By: CB
Rev Details: Minor amends

PLANNING DRAWING

