

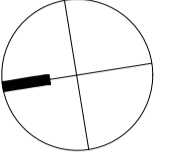


The use of this data by the recipient acts as an agreement of the following statements:
 Do not use this data if you do not agree with any of the following statements:
 Ryder Architecture has co-ordinated relevant information received from third parties, but are not responsible for the content of the information received from others.
 The controlled version of this drawing should be viewed in DWG or PDF format not DWG or other formats. All prints of this drawing must be made in full colour.
 Where this drawing has been based upon Ordnance Survey data, it has been reproduced under the terms of Ryder Licence No. 100000144. Reproduction of this drawing in whole or in part is prohibited without the prior permission of Ordnance Survey.
 Do not scale the drawing. Use figured dimensions in all cases. Check all dimensions on site. Report any discrepancies in writing to Ryder before proceeding.

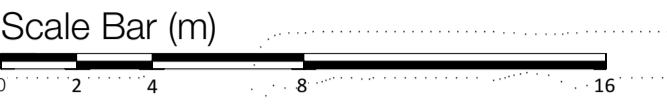

Area Schedule (GIA)		
Name	Level	Area
18 Bed Adult Acute Ward-1	00	1013 m ²
18 Bed Adult Acute Ward-2	00	1079 m ²
Circulation	00	190 m ²
Communication	00	181 m ²
Main Entrance	00	366 m ²
Plant Room	00	142 m ²
Seclusion	00	31 m ²
Section 136	00	230 m ²
Therapy	00	339 m ²
		3571 m ²
18 Bed Adult Acute Ward-3	01	1008 m ²
Circulation	01	114 m ²
Communication	01	223 m ²
FM Zone	01	266 m ²
Plant Room	01	339 m ²
		1950 m ²
Communication	02	177 m ²
		177 m ²
		5698 m ²

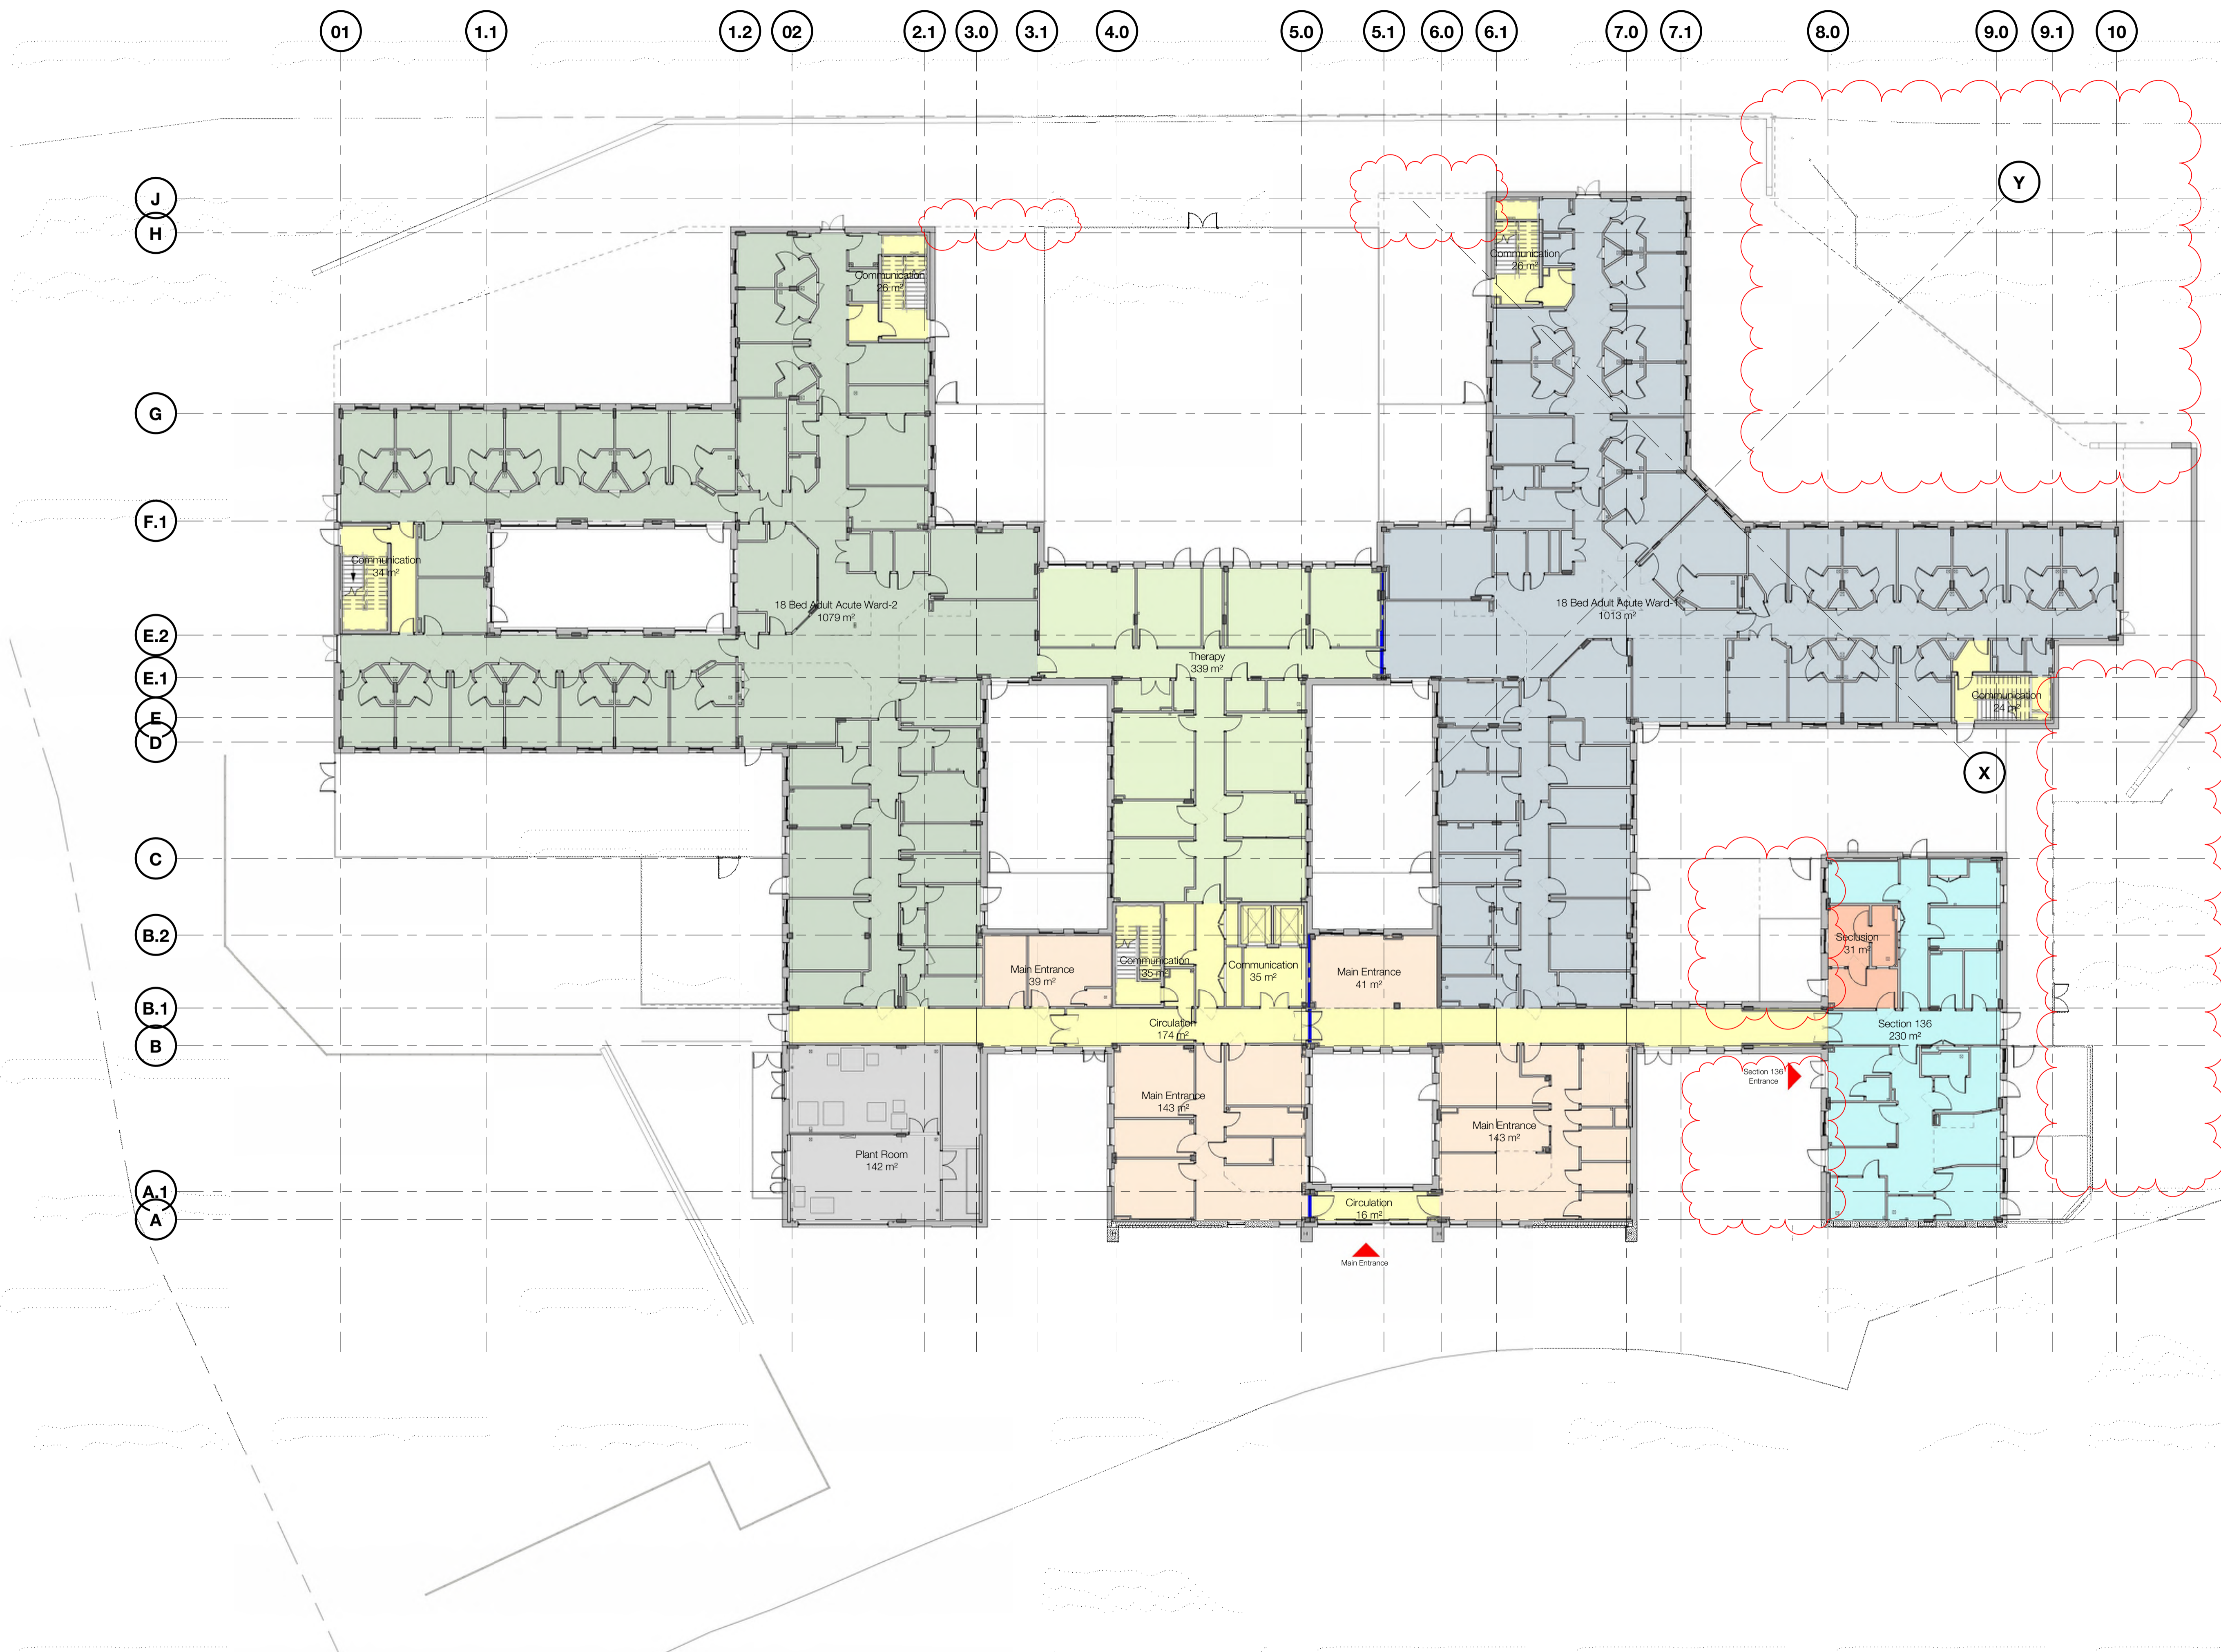

Rev	Description	Drawn	Checked	Date
P8	Updated to NMA	YZH	FRIO	12/01/2024
P7	Issued for Planning	EBA	KPE	15/07/2022
P6	Issued for Costing	EBA	KPE	20/12/2021
P5	Issued for Planning	ASZ	KPE	25/11/2021
P4	Updated in accordance with comments made in meeting on 06/09/21. Issued for sign off.	EBA	KPE	08/09/21
P3	Updated based on new plant allocation	EBA	KPE	18/08/21
P2	Updated layout to incorporate Gas Mains	EBA	MCA	26/05/21
P1	First issue	VMU	MCA	30/04/21

Subsidiary INFORMATION
Project
 Derbyshire Healthcare NHS Foundation Trust
 New Mental Health Accommodation - Chesterfield (Arch.)
 Chesterfield Hospital, Derby

Drawing Number	Project ID	Originator	Zone	Level	Type	Role	Number
10443-00	RG0004	RYD	00	00	DR	A	1400