



Existing Shed, Front and side elevations and floorplan, to 1:50 scale on A4 paper

2.44 x 2.44m, height overall 2.1m, door 1.70 x 0.76m

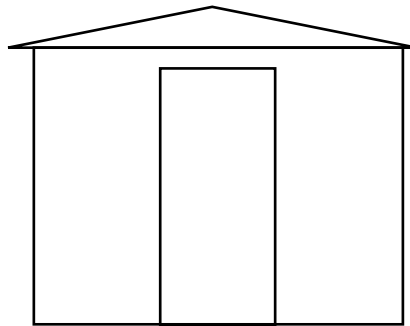


Front (South)
Elevation, central
door, no windows,
plain planked shed
wall

2 metres

 

Side elevations,
plain planked wall

North, existing
shed oriented at
345 degrees

 

Floorplan showing
door position