



Rear elevations of proposed shed and existing shed, to 1:50 scale  
on A4 paper



2 metres

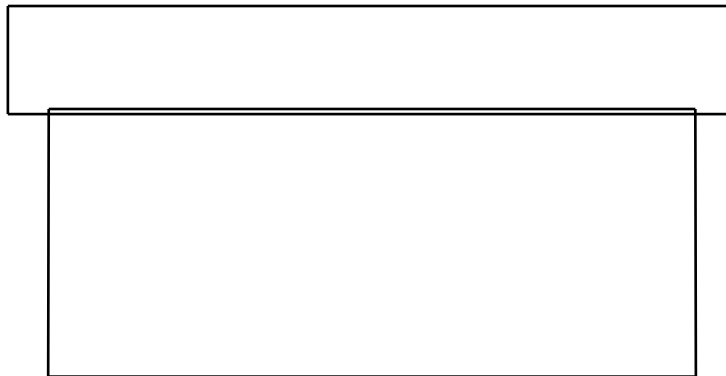

Proposed shed,  
plain planking

 

Existing shed, plain planking

Note: In both cases, the rear elevation is close to the 1.8m garden wall and so is not visible - excepting the roof