


Proposed Shed, front elevation, 1:50 scale on A4 paper

Shed; 4.27 x 2.44m, max height 2.5m, 1.78m at eaves. Single door, 1.83 x 0.915 m

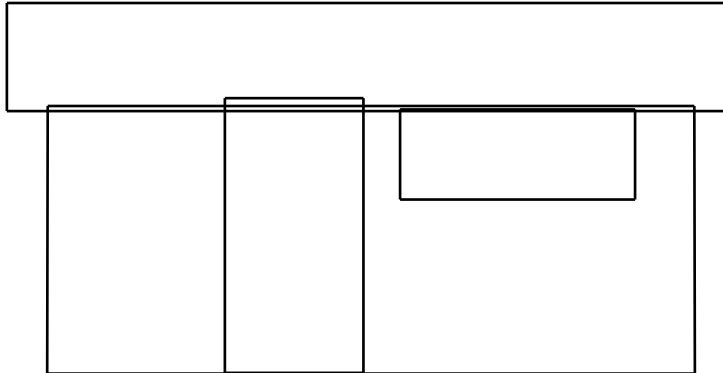

Single door and window to front elevation (South), plain planked shed walling, exact position of door and windows to be decided (options)

2 metres

Proposed Shed, East side elevation, 1:50 scale on A4 paper, west side and rear, plain planked shed walls

Double doors to East elevation

