

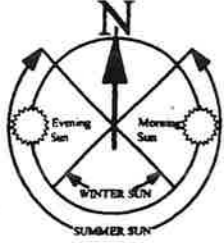


IMPORTANT

- Do not scale from this drawing, except for planning purposes, use figured dimensions only. If in doubt ask Douglas Briggs Partnership (01243 576611) or architecture@douglasbriggs.com
- All dimensions must be checked on site prior to commencement of work and fabrication.
- The drawing/attachment is to be read in conjunction with other drawings/specifications and the Architect's contract drawings and specifications etc.
- Any discrepancies between different pieces of information that have been supplied shall be verified immediately in Douglas Briggs Partnership.
- Any departure from dimensions provided by DSP and the location, position or dimensions given in Planning and Building Control approvals shall be notified to Douglas Briggs Partnership prior to departure.
- The design and copyright remains the property of Douglas Briggs Partnership LLP unless expressly released in writing by Douglas Briggs Partnership LLP.

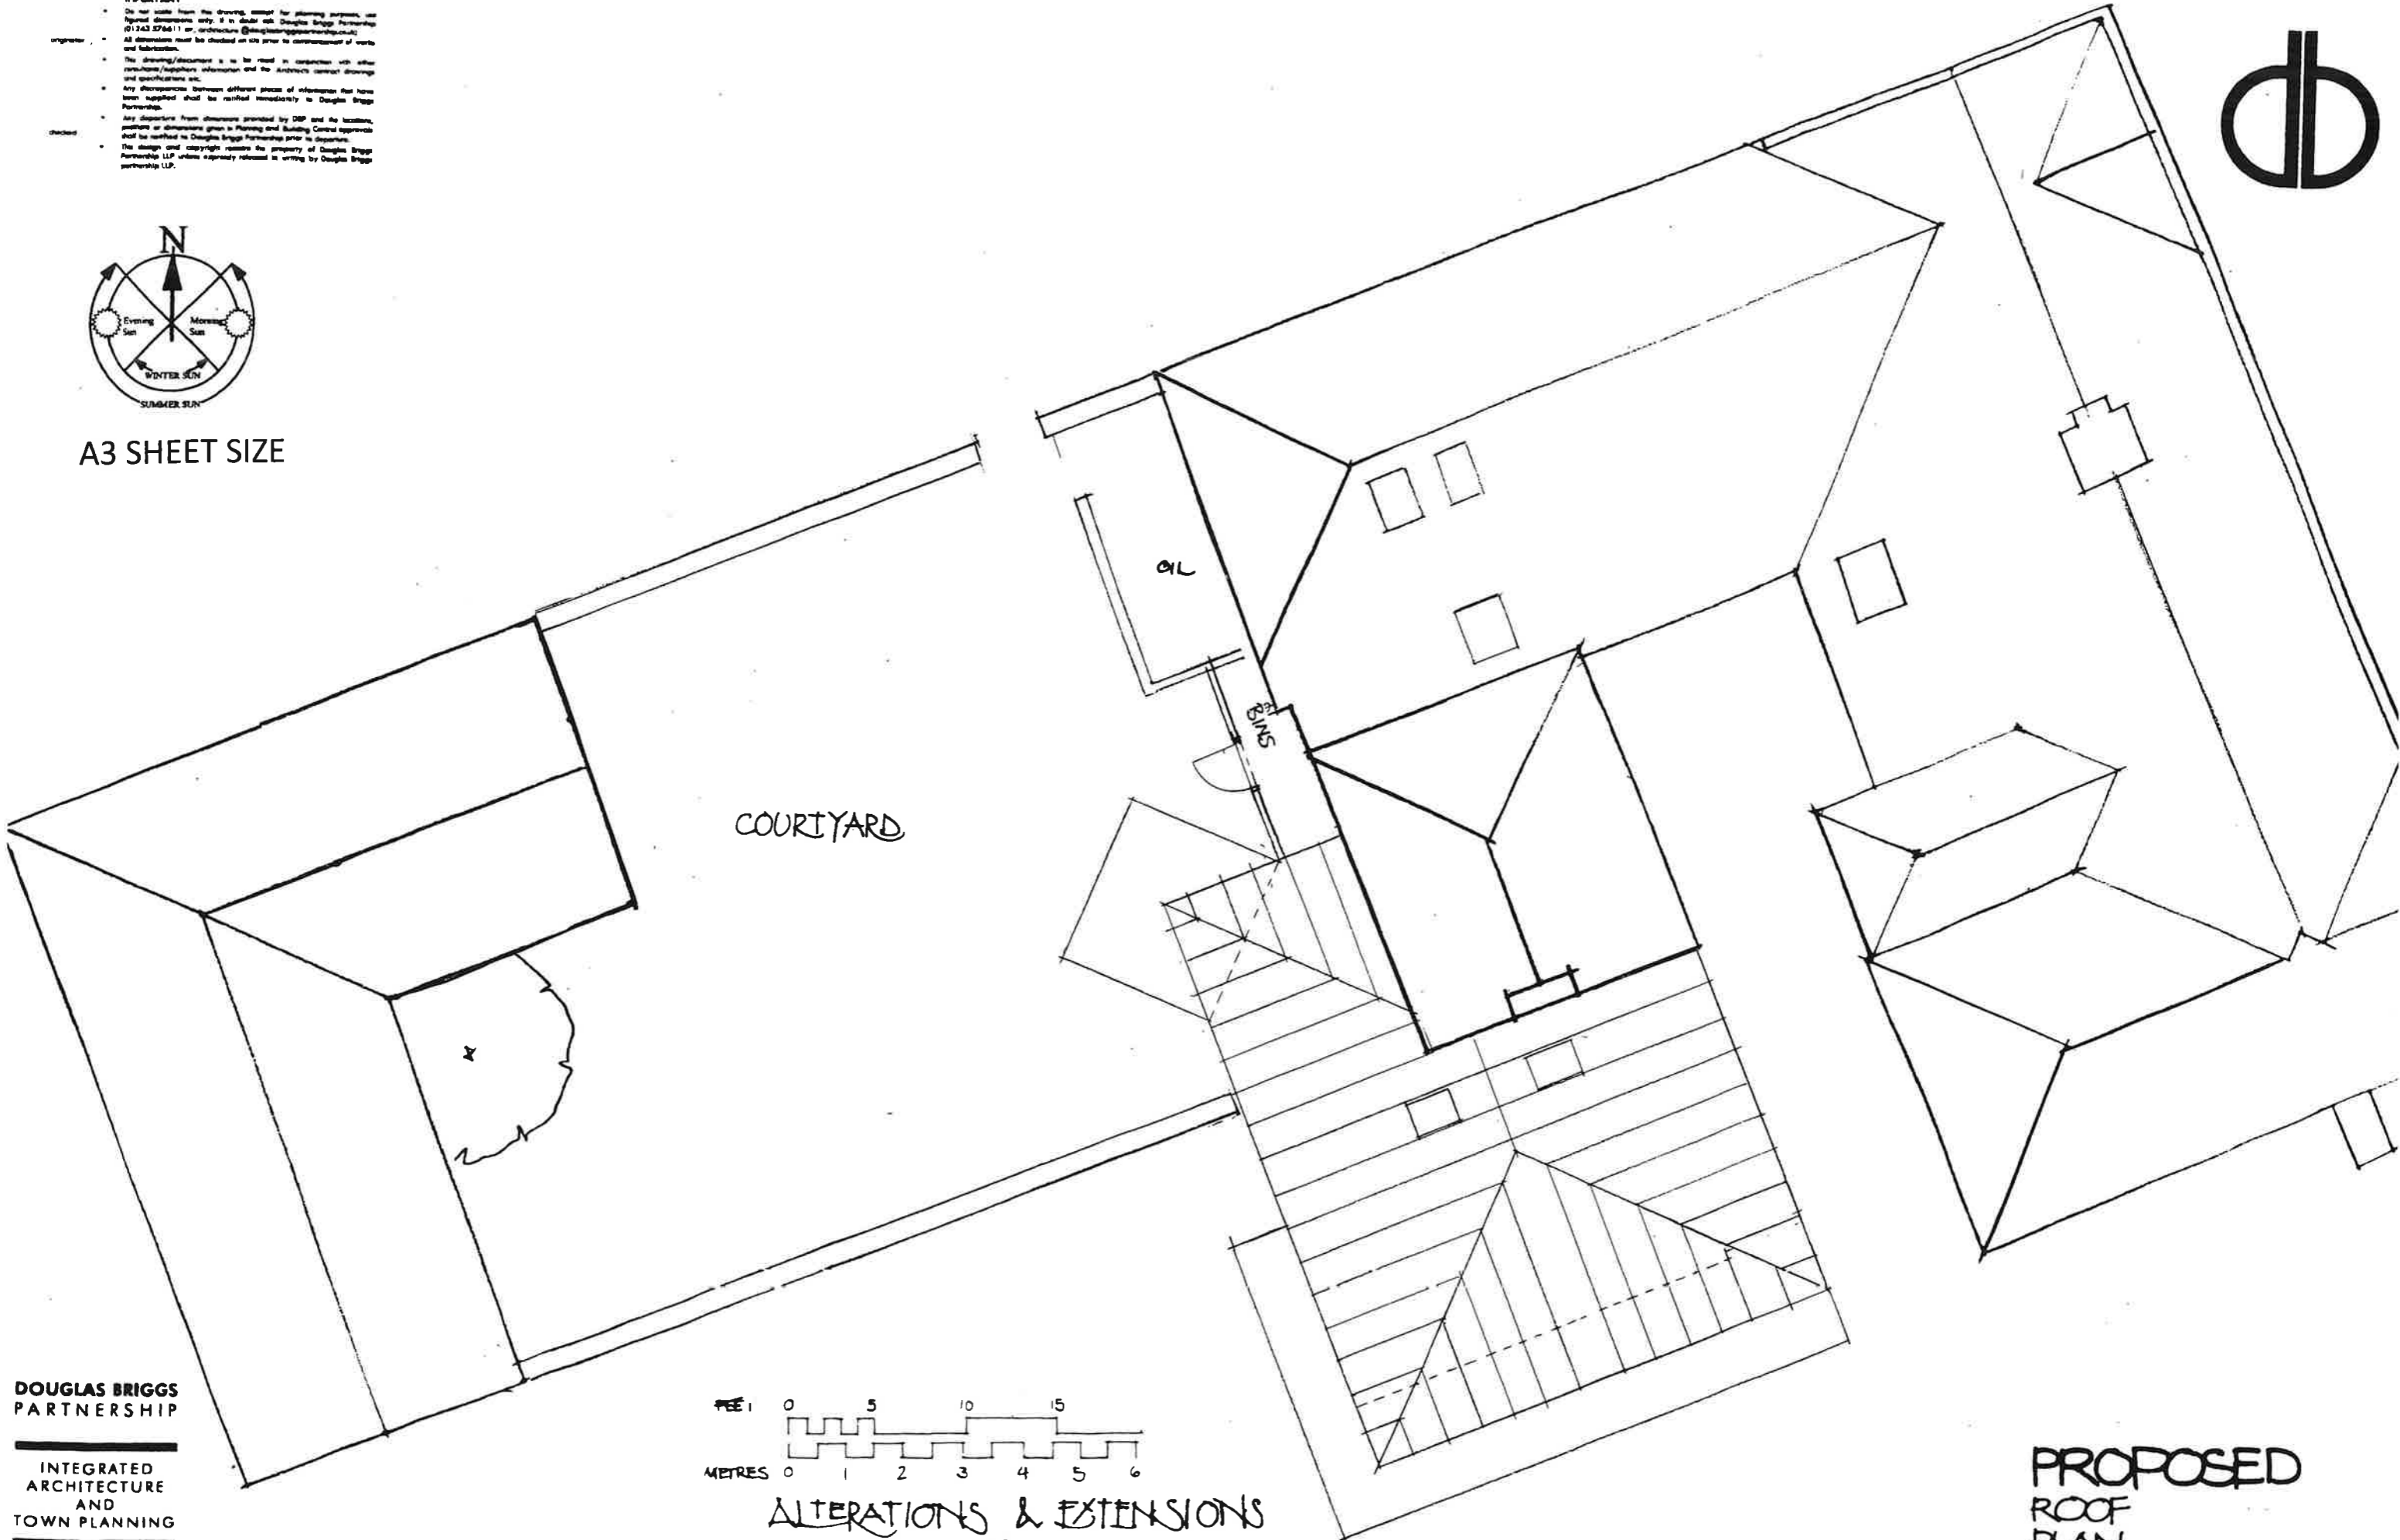


A3 SHEET SIZE

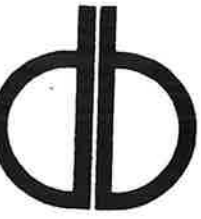

DOUGLAS BRIGGS PARTNERSHIP

INTEGRATED ARCHITECTURE AND TOWN PLANNING

Douglas Briggs Partnership
Flint Barns
Ham Farm
Bosham
West Sussex PO19 6BN
T 01243 576611 F 01243 576616

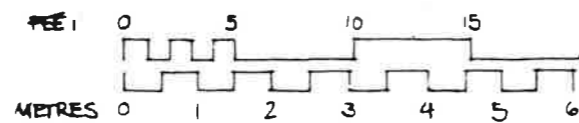

ALTERATIONS & EXTENSIONS

AT
SOUTH MUNDHAM HOUSE

**PROPOSED
ROOF
PLAN
1:100**

0318-24D