



© This drawing is the property of Bluelime Retail Ltd who retain the sole copyright of its contents & it may not be reproduced in part or in whole without written permission

- DRAINAGE STORM NEW
- DRAINAGE STORM EXISTING
- DRAINAGE STORM EXISTING REMOVED
- DRAINAGE FOUL NEW
- DRAINAGE FOUL EXISTING
- DRAINAGE FOUL EXISTING REMOVED
- DRAINAGE COMBINED NEW
- DRAINAGE COMBINED EXISTING
- DRAINAGE COMBINED EXISTING REMOVED

EXTERNAL FINISHES SCHEDULE	
1	MarleyEternit Rivendale Fibre Cement Slate Roofing - color to match existing
2	MarleyEternit DuoModern Concrete Tiles - color to match existing
3	MarleyEternit Wessex Concrete Tiles Low pitched roof solution - color to match existing
4	GRP Flat Roof
5	MarleyEternit Clay Plain Roof Tile - color to match existing
6	Powdercoated White Aluminium Door system by Express Bifolds (Jon Wakley 01737 760744)
7	White aluminium Bifold/French doors slim profile Sunflex system by Express Bifolds (Jon Wakley 01737 760744)
8	White aluminium Bifold/French doors slim profile Sunflex system by Express Bifolds (Jon Wakley 01737 760744)
9	White/Clear Velux Roof Lights (Triple Glazed recommended)
10	White/ light 'K' rendering
11	Red/Brown facing brick to match existing
12	MarleyEternit Fibre cement Cedral Lap weatherboard external cladding - color to match existing
13	White UPVC Fascia/Black UPVC Guttering to match existing
14	Material 14
15	Material 15

Amendments :

Rev	Date	Description

Project :

Mohammad Tareq
108 Havelock Road, Dartford, DA1 3JB

Title :
Planning Drawings
Proposed Visuals 02


<p>Bluelime Retail Ltd / Bluelime Home Design LLP. Design, Project Management, Build</p> <p>Thames Innovation Center, Veridion Way, Veridion Park, Erith, Kent DA18 4AL</p>	 <p>Tel: 01322 521026</p>
---	---

108 Havelock Road

Drawn by : HD	Scale : @ A1	Date : 01.02.2024
-------------------------	-----------------	-----------------------------

Drawing number : **BL/DRG/20240201/ 04.5**

Dimensions to be checked on site.

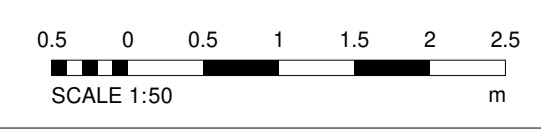

01/02/2024 14:26:18