

DO NOT SCALE FROM THIS DRAWING. ALL DIMENSIONS ARE TO BE CHECKED ON SITE. THIS DRAWING IS TO BE READ IN CONJUNCTION WITH ALL CONSULTANTS INFORMATION.

©THIS DRAWING IS THE COPYRIGHT OF SMITH GROUP (KENT) LIMITED AND SHOULD NOT BE COPIED OR REPRODUCED WITHOUT WRITTEN CONSENT. ALL RIGHTS RESERVED.




info@smithgrouppltd.co.uk
01304 351 445
www.smithgrouppltd.co.uk

GENERAL NOTES:



- INDICATES EXISTING WALLS TO BE RETAINED
- INDICATES WALLS TO BE DEMOLISHED
- INDICATES PROPOSED WALLS

REV	DATE	DESCRIPTION

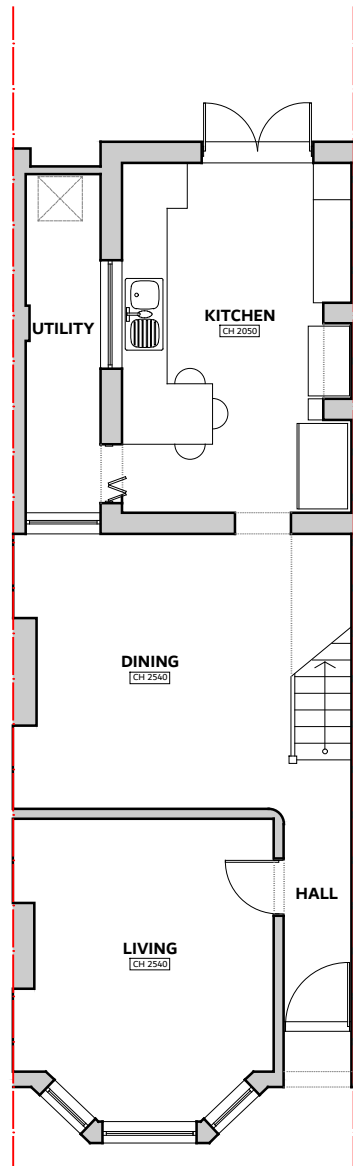



EXISTING GROUND FLOOR PLAN

1:100 @ A3

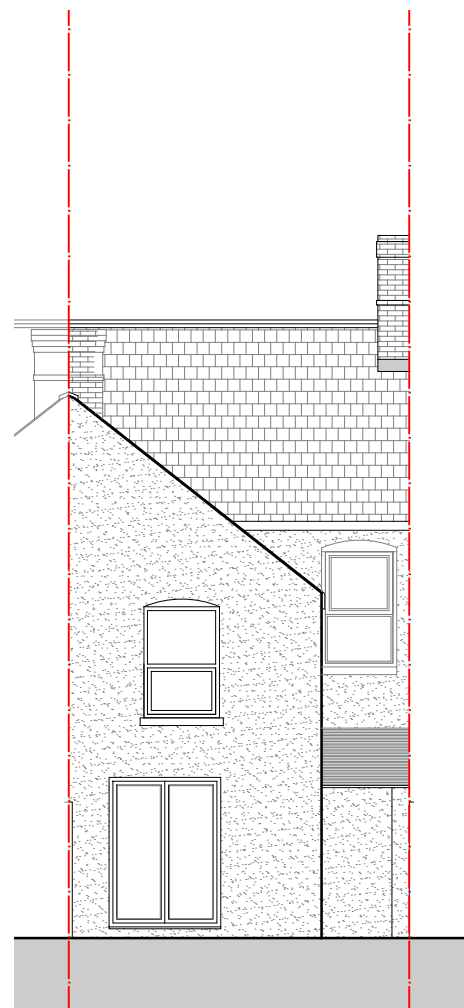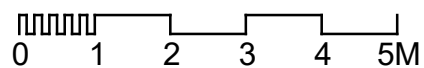



EXISTING REAR ELEVATION

1:100 @ A3

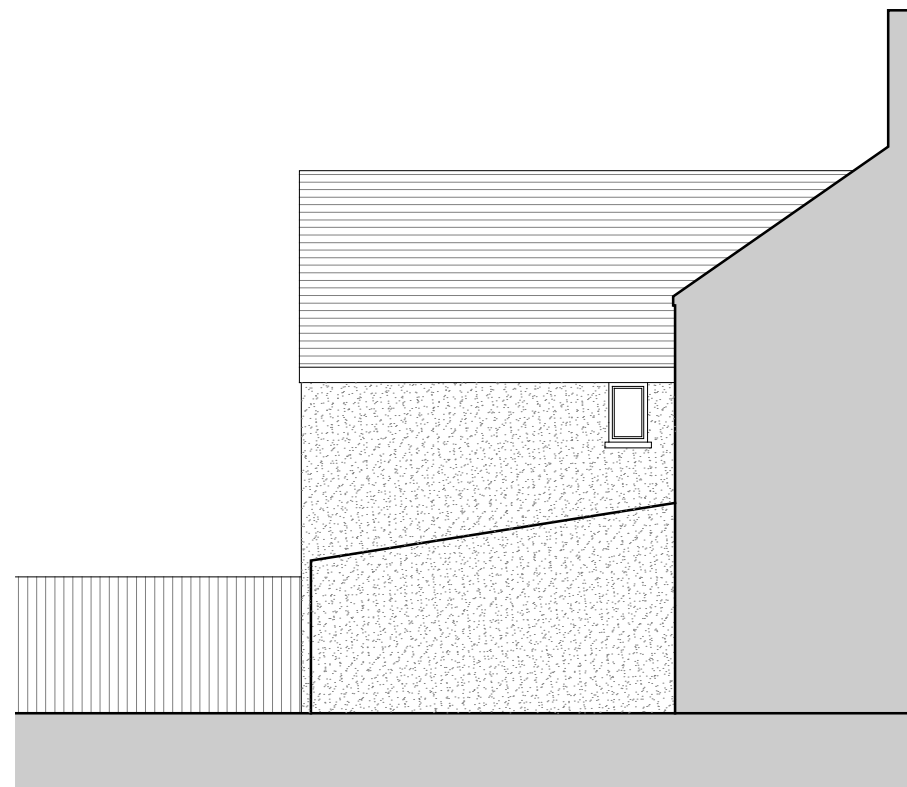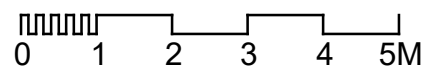


EXISTING SIDE 1 ELEVATION

1:100 @ A3

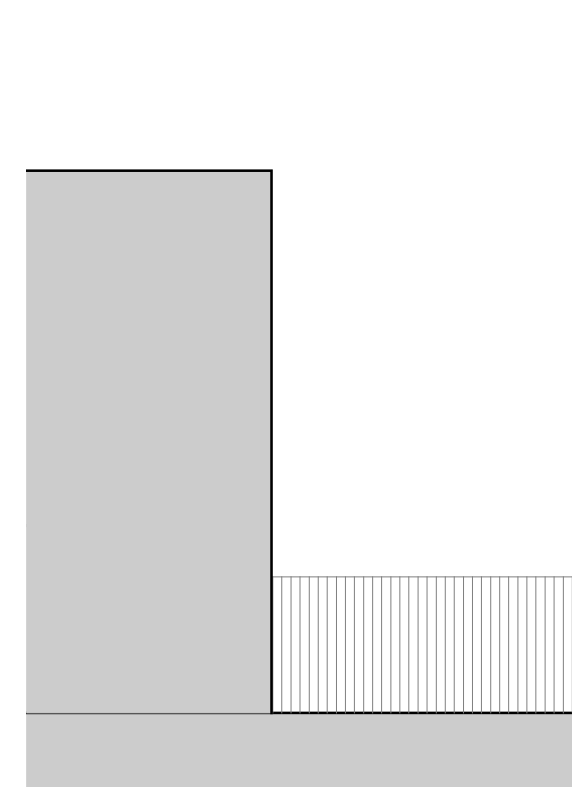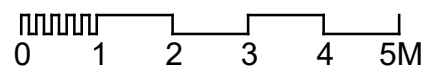

EXISTING SIDE 2 ELEVATION

1:100 @ A3

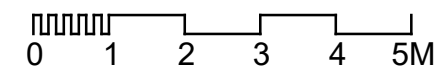

PROJECT:
51 CANADA ROAD, DEAL

DESCRIPTION:
SINGLE STOREY EXTENSION

DRAWING TITLE:
EXISTING DRAWINGS

SCALE: **1:100 @ A3** DRAWN BY: **TS**
DATE DRAWN: **FEB 2024** CLIENT: **CT**

STATUS:
PLANNING

DRAWING NUMBER: **23.109.002.A3.PL** REVISION: