
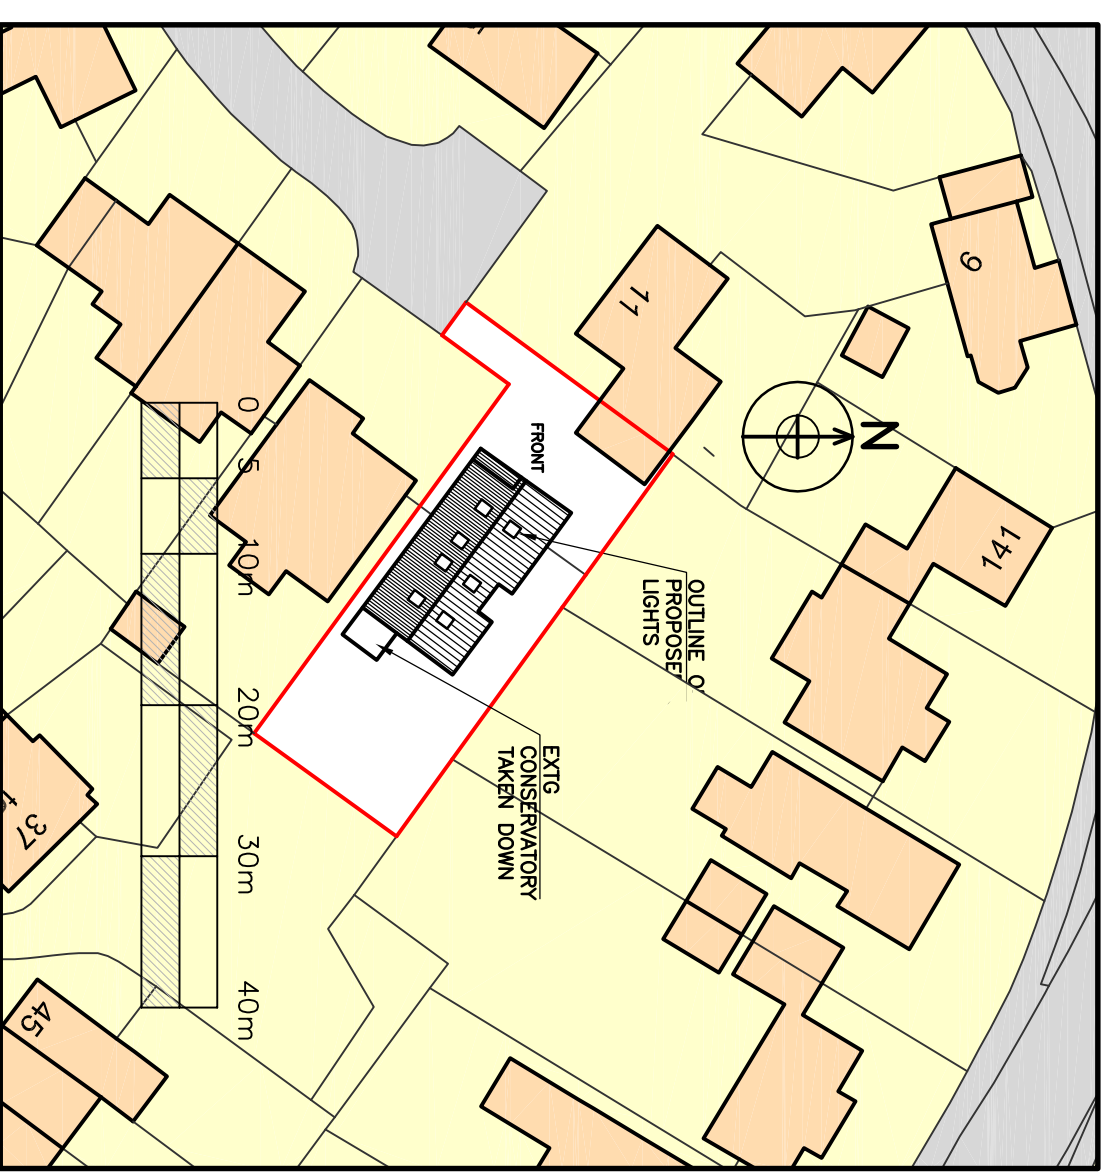


DO NOT SCALE

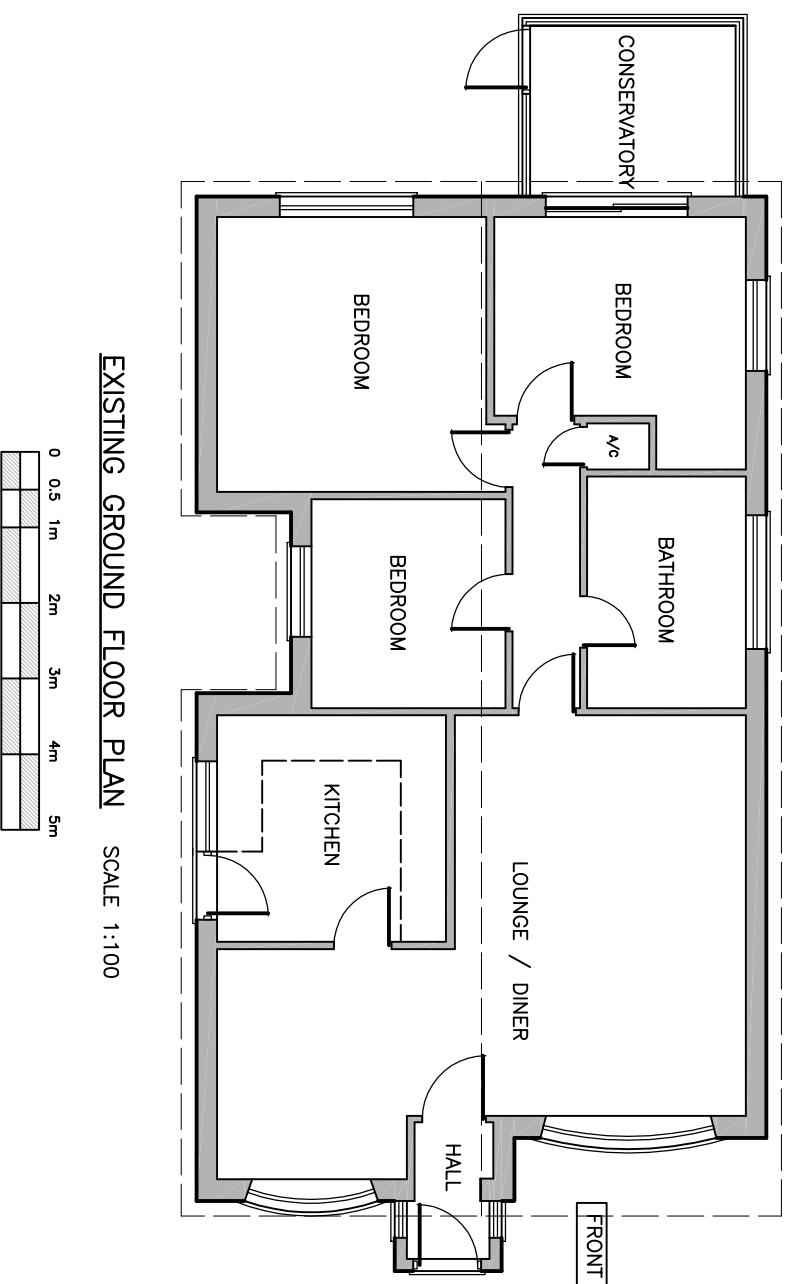

REVISIONS

REV	DATE	DESCRIPTION

Ridgeway
Building Design Limited

Tel: 01621 810175
Mobile: 07846 743715
chris@ridgewaybuildingdesign.co.uk



RIDGEWAY
BUILDING DESIGN LIMITED

AS SHOWN Scales ON A3 Drawn C. ROBARDS Date FEB 2024

Project 15 THE WHEELWRIGHTS, TRIMLEY ST MARY, SUFFOLK, IP11 0YR

Client MR S FLOCKHART & MISS S VIALON

Title PROPOSED LOFT CONVERSION & ALTERATIONS

Drawing No. 2627 - 01