




Toughened Glass Juliet Balcony
Facing Brickwork to Balcony Side Elevation

Proposed Side Elevation



Proposed Front Elevation

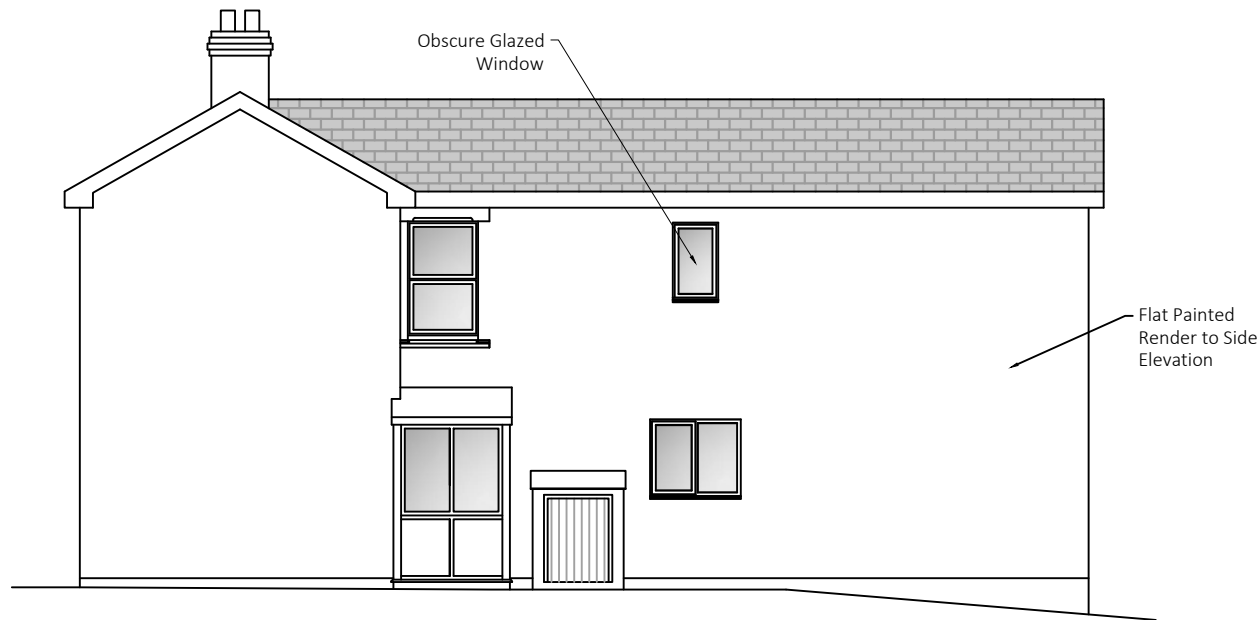

Proposed Side Elevation



Proposed Rear Elevation

Proposed Materials to match as closely as possible to those of the existing dwelling unless stated:

Facing brickwork on Rear and Balcony Side elevations to match existing (to match existing Front Elevation) with Flat painted render to Side Wall.

Fibre cement slate roof.

Timber soffits & fascias with upvc rainwater goods.

Upvc double glazed windows & doors.

Drawing No.: JRR-2020-07a

Drawing Date: October 2023


Drawing Scale: 1/100 @ A3

Client: Mr & Mrs Rawlings
Site Address: Brookville,
Main Road,
Lower Yorkley
GLOS.

My Design Consultancy
C/O Fork House, The Lonk,
Joyford, GLOS, GL16 7AJ.
Nick Cooper 01594 540205
Nick@mydesign-consultancy.co.uk



Notes:
© Drawings are copyright of My Design Consultancy.
Do not scale from these drawings.
Drawings are subject to Planning and Building regulations approval.
All structural works are subject to and superseded by the calculations and design of a suitably qualified Structural or Civil engineer.
Any discrepancies must be brought to the attention of My Design Consultancy for rectifying.

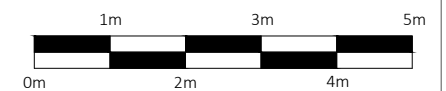

Scale Bar 1/100