


Pos. 001, Quantity: 44

V1

Job: 47 No Windows

System: Aliplast GENESIS 75 Standard Square ACGT061 I+

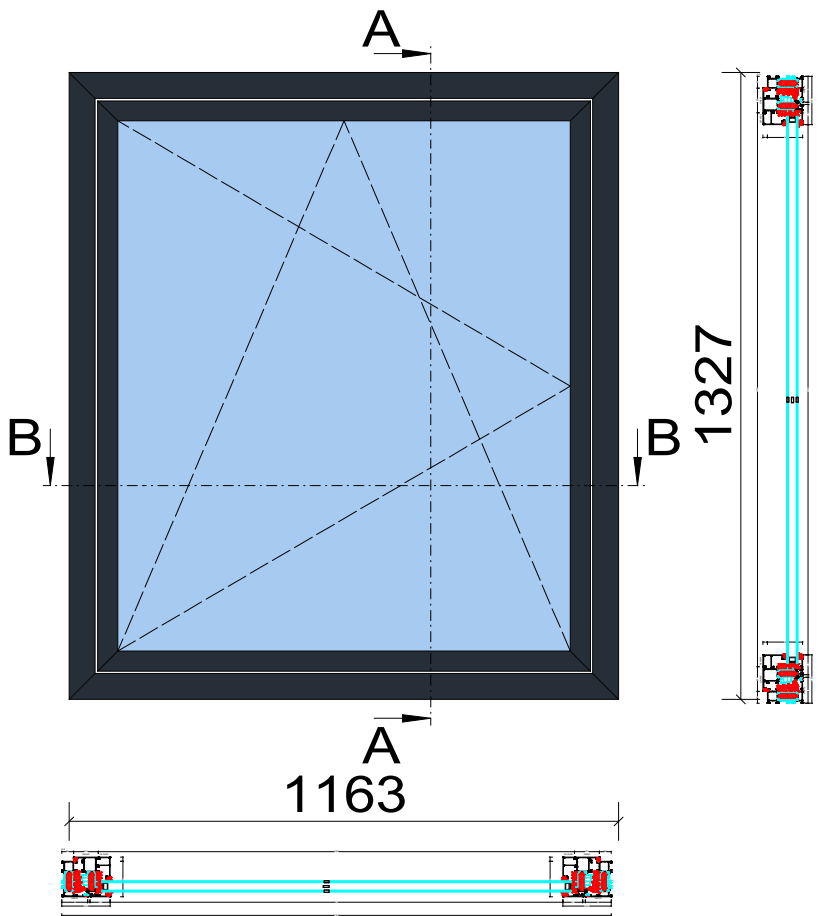

- 1x LONG ARM WITH BOTTOM HINGE
- 1x IRIS WINDOW HANDLE AN C0
- 1x FAPIM ADDITIONAL CORNER TRANSMISSION
- 2x FAPIM UNIVERSAL KEEPER 1597 1597I_Z5
- 1x BASE SET RU
- 2x LOCKING POINT
- 1x HANDLE MECHANISM

1x 4StopsolSSclear-16ArTGI-4Termo1.1, 4StopsolSSclear-16ArTGI-4Termo1.1, 2 Stiklai TGI
(1) 24mm 1.15 m² 994 x 1158mm

Project: 47 No Windows

Date: 9/15/2023

Order nr.:

Position nr.: 002


Scale: 1 : 15.1

Pos. 002, Quantity: 3

V2

Job: 47 No Windows

System: Alplast GENESIS 75 Standard Square ACGT061 I+

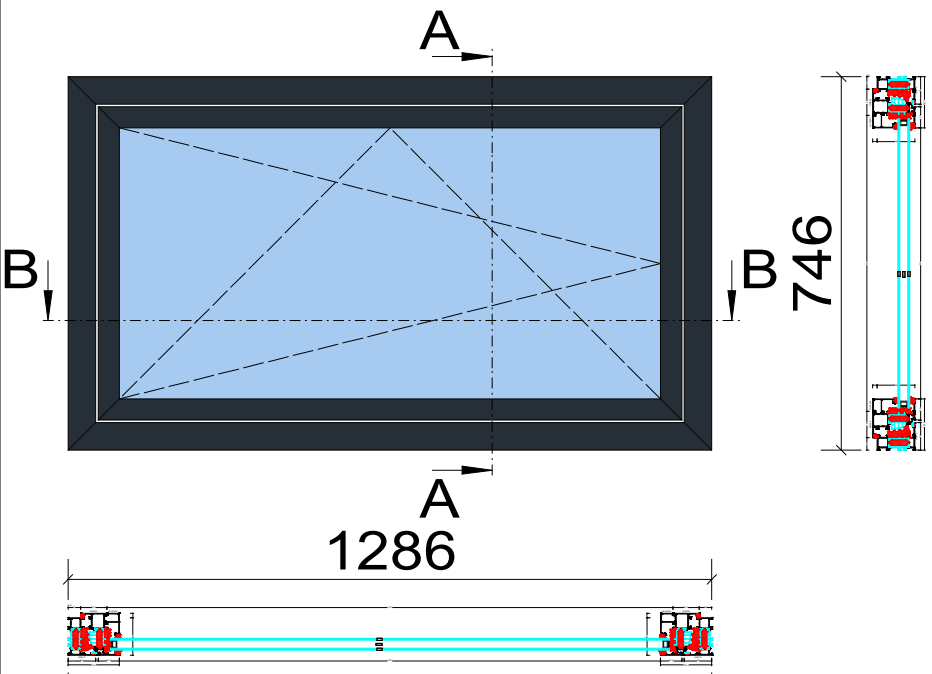

- 1x LONG ARM WITH BOTTOM HINGE
- 1x IRIS WINDOW HANDLE AN C0
- 1x BASE SET RU
- 1x HANDLE MECHANISM
- 2x FAPIM UNIVERSAL KEEPER 1597 1597I_Z5
- 1x LOCKING POINT
- 1x FAPIM ADDITIONAL CORNER TRANSMISSION

1x 4StopsolSSclear-16ArTGI-4Termo1.1, 4StopsolSSclear-16ArTGI-4Termo1.1, 2 Stiklai TGI
(1) 24mm 0.64 m² 1117 x 577mm

			Project: 47 No Windows		
			Date: 9/15/2023		
Order nr.:		Position nr.: 002	Scale: 1 : 15.1		