



GROUND FLOOR
1:100

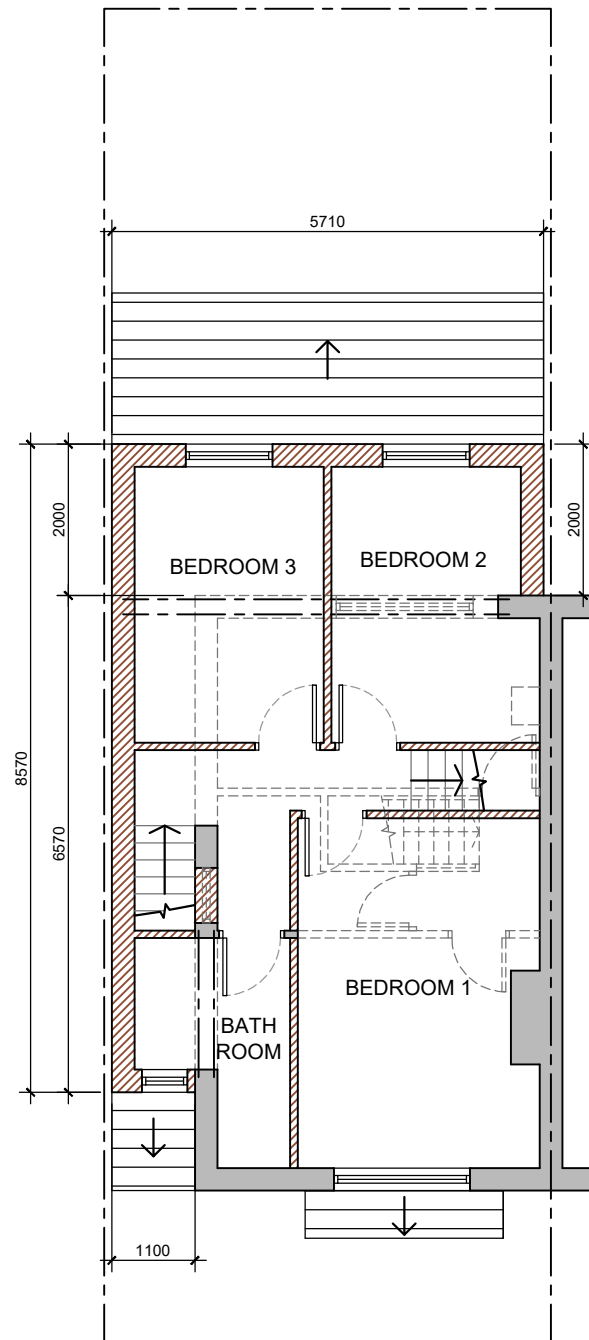

FIRST FLOOR
1:100

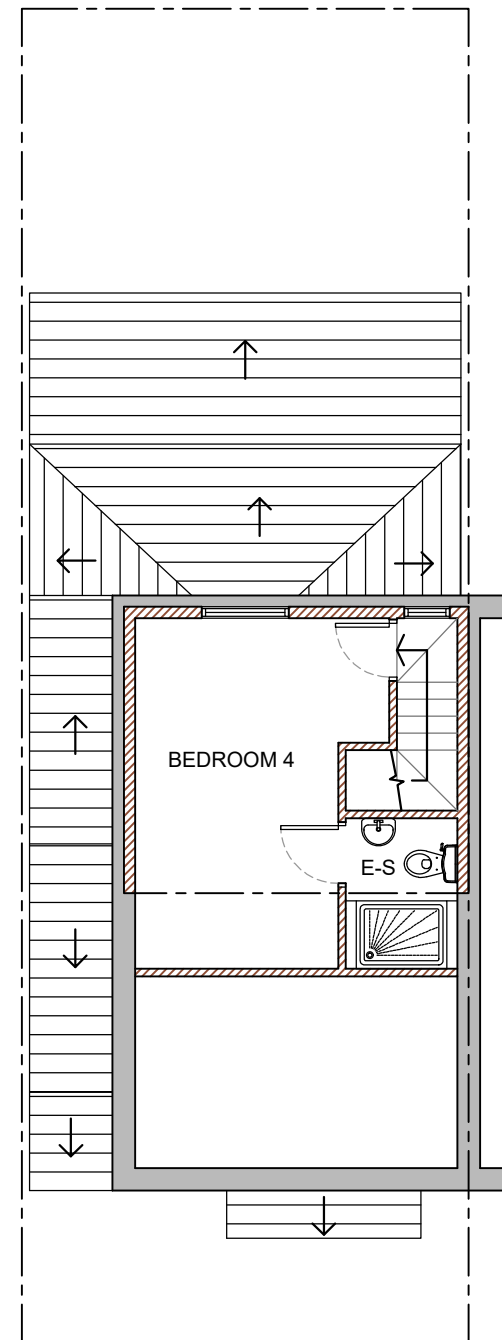

SECOND FLOOR
1:100

NOTES:

No scaling or dimensions other than those figured are to be taken from this drawing. All dimensions to be checked on site

This drawing is for use at the named location and for Planning Permission purposes only and as such should not be used at any other location or for any other purposes

Project Location:

5 MILSOM AVENUE,
BOLTON,
BL3 3PN

Drawing:

02 Proposed Plan
REV B

| | | |
|------------------------|--------------------|-----------------------|
| Scale: 1:100 | Size: A3 | Date: 02/24 |
|------------------------|--------------------|-----------------------|