






**FRONT ELEVATION**  
1:100

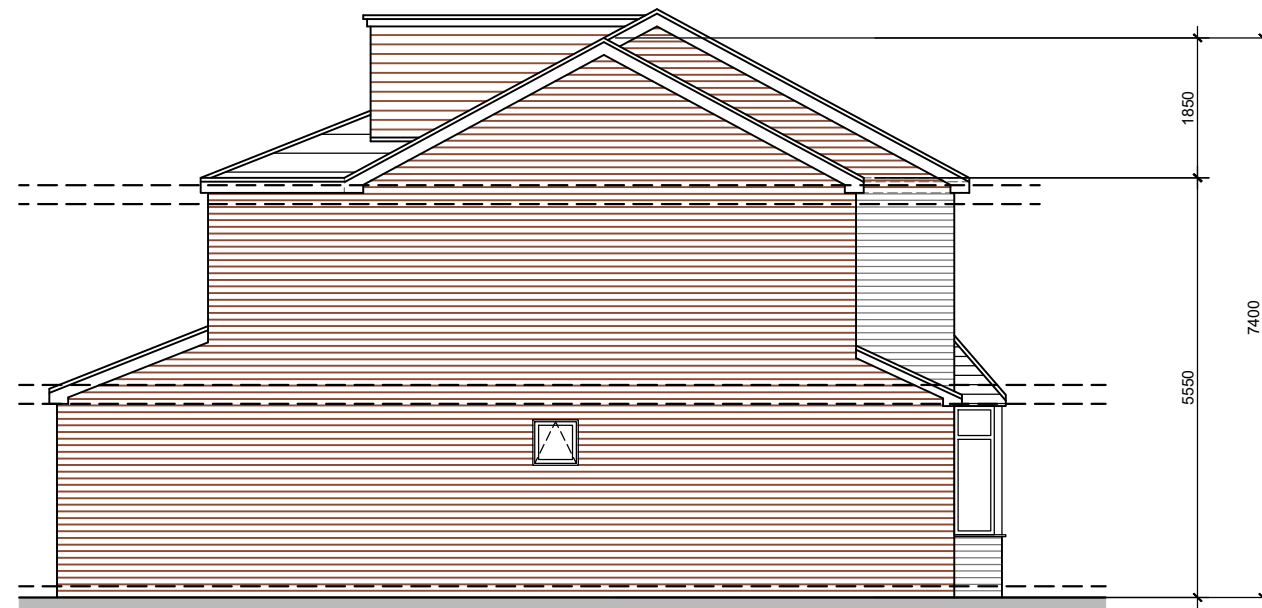

**SIDE ELEVATION**  
1:100

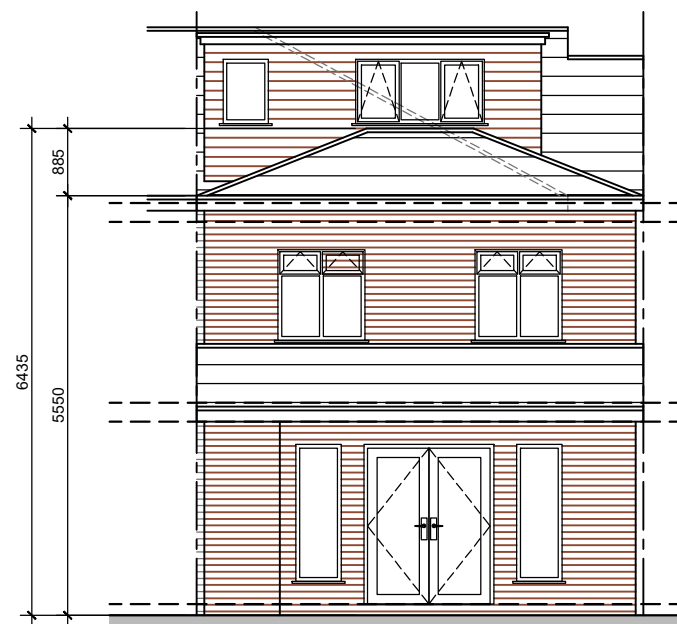

**REAR ELEVATION**  
1:100

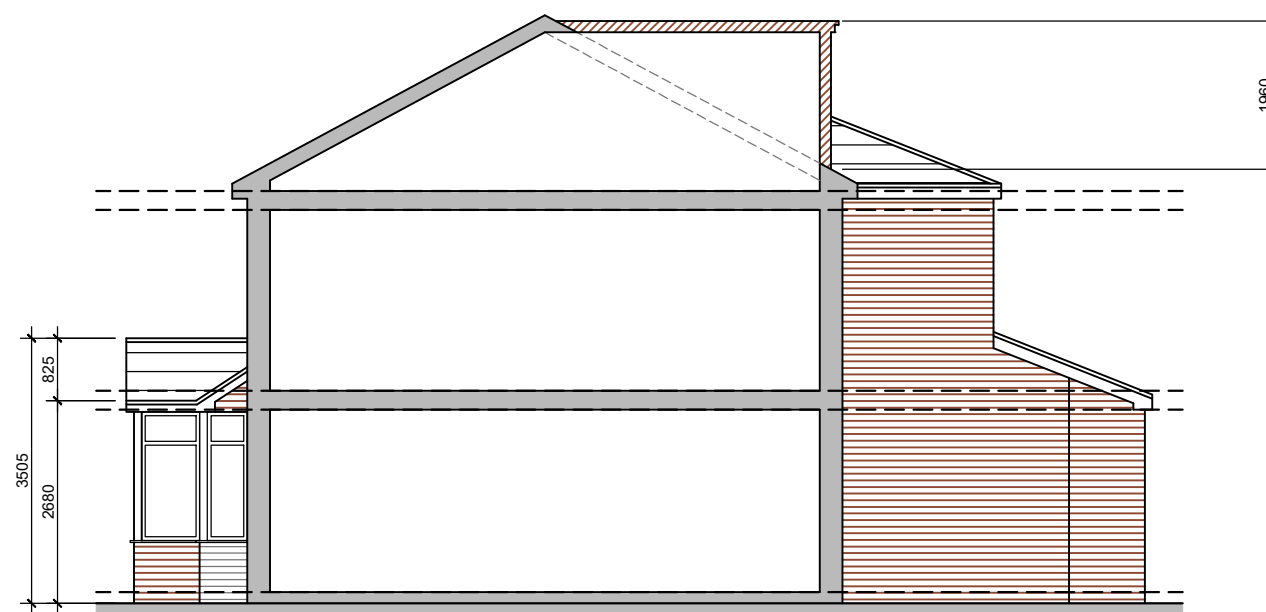

**SIDE ELEVATION**  
1:100

**NOTES:**

No scaling or dimensions other than those figured are to be taken from this drawing. All dimensions to be checked on site

This drawing is for use at the named location and for Planning Permission purposes only and as such should not be used at any other location or for any other purposes

Project Location:

**5 MILSOM AVENUE,  
BOLTON,  
BL3 3PN**

Drawing:

**03 Proposed  
Elevation REV B**

Scale:  
**1:100**

Size:  
**A3**

Date:  
**02/24**