



LOBBY TO FIRST FLOOR


LOBBY TO FIRST FLOOR PLAN AS EXISTING

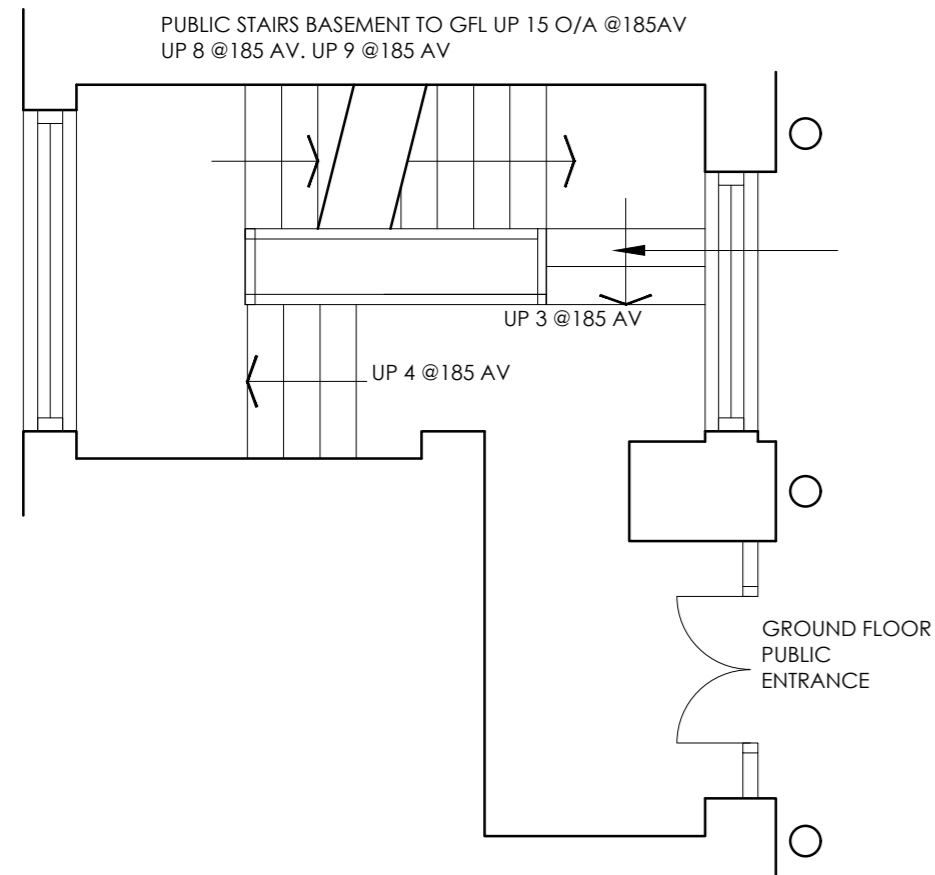

GROUND FLOOR LOBBY PLAN AS EXISTING

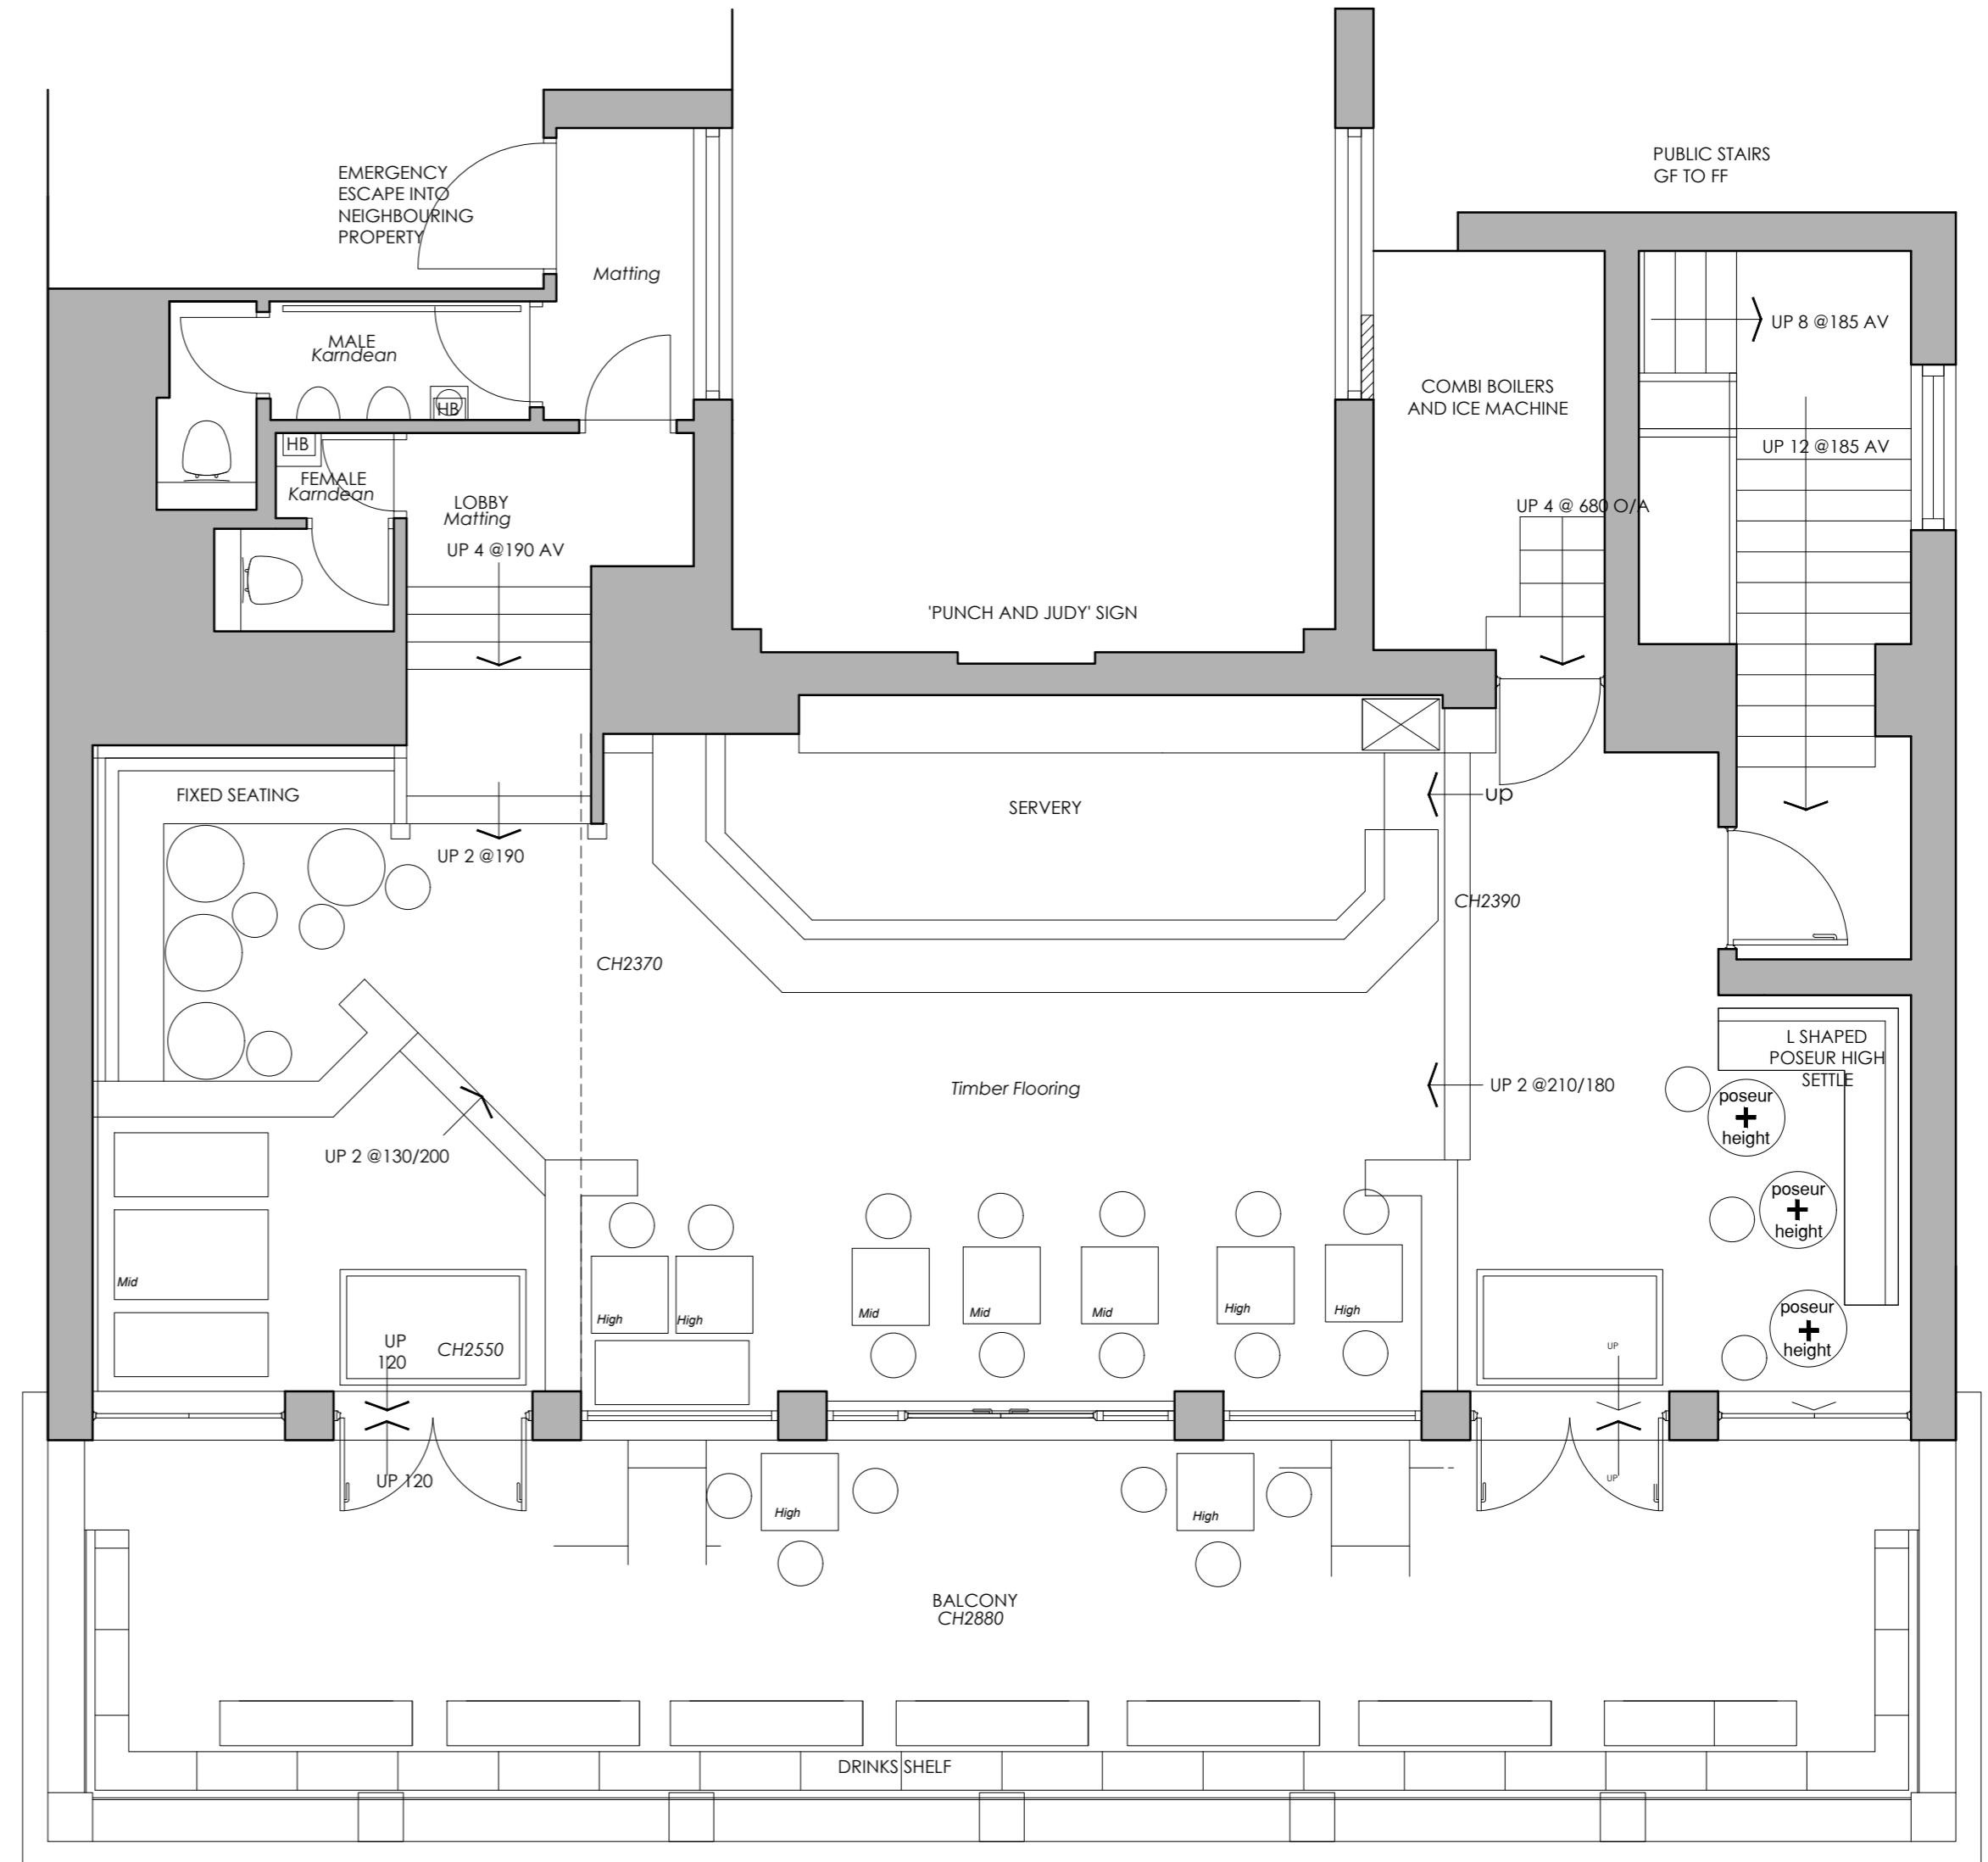

FIRST FLOOR PLAN AS EXISTING

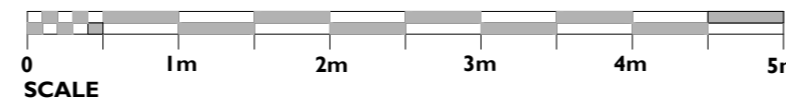

PLANNING DRAWINGS			
Rev	Description	By	Date
INVENTIVE DESIGN ASSOCIATES ARCHITECTURE & INTERIOR DESIGN 57 Station Road, Cheadle Hulme Stockport, Greater Manchester SK8 7AA Company Reg No: 9231114			
GREENE KING 40 Henrietta St, London WC2E 8RF			
EXISTING FF PLAN			
0161 428 0310	office@inventiveda.com	www.inventiveda.com	@inventiveda
DRAWN	JW	DATE	10/10/22
SCALE	1:50 @A2	REV.	22100 - 102