
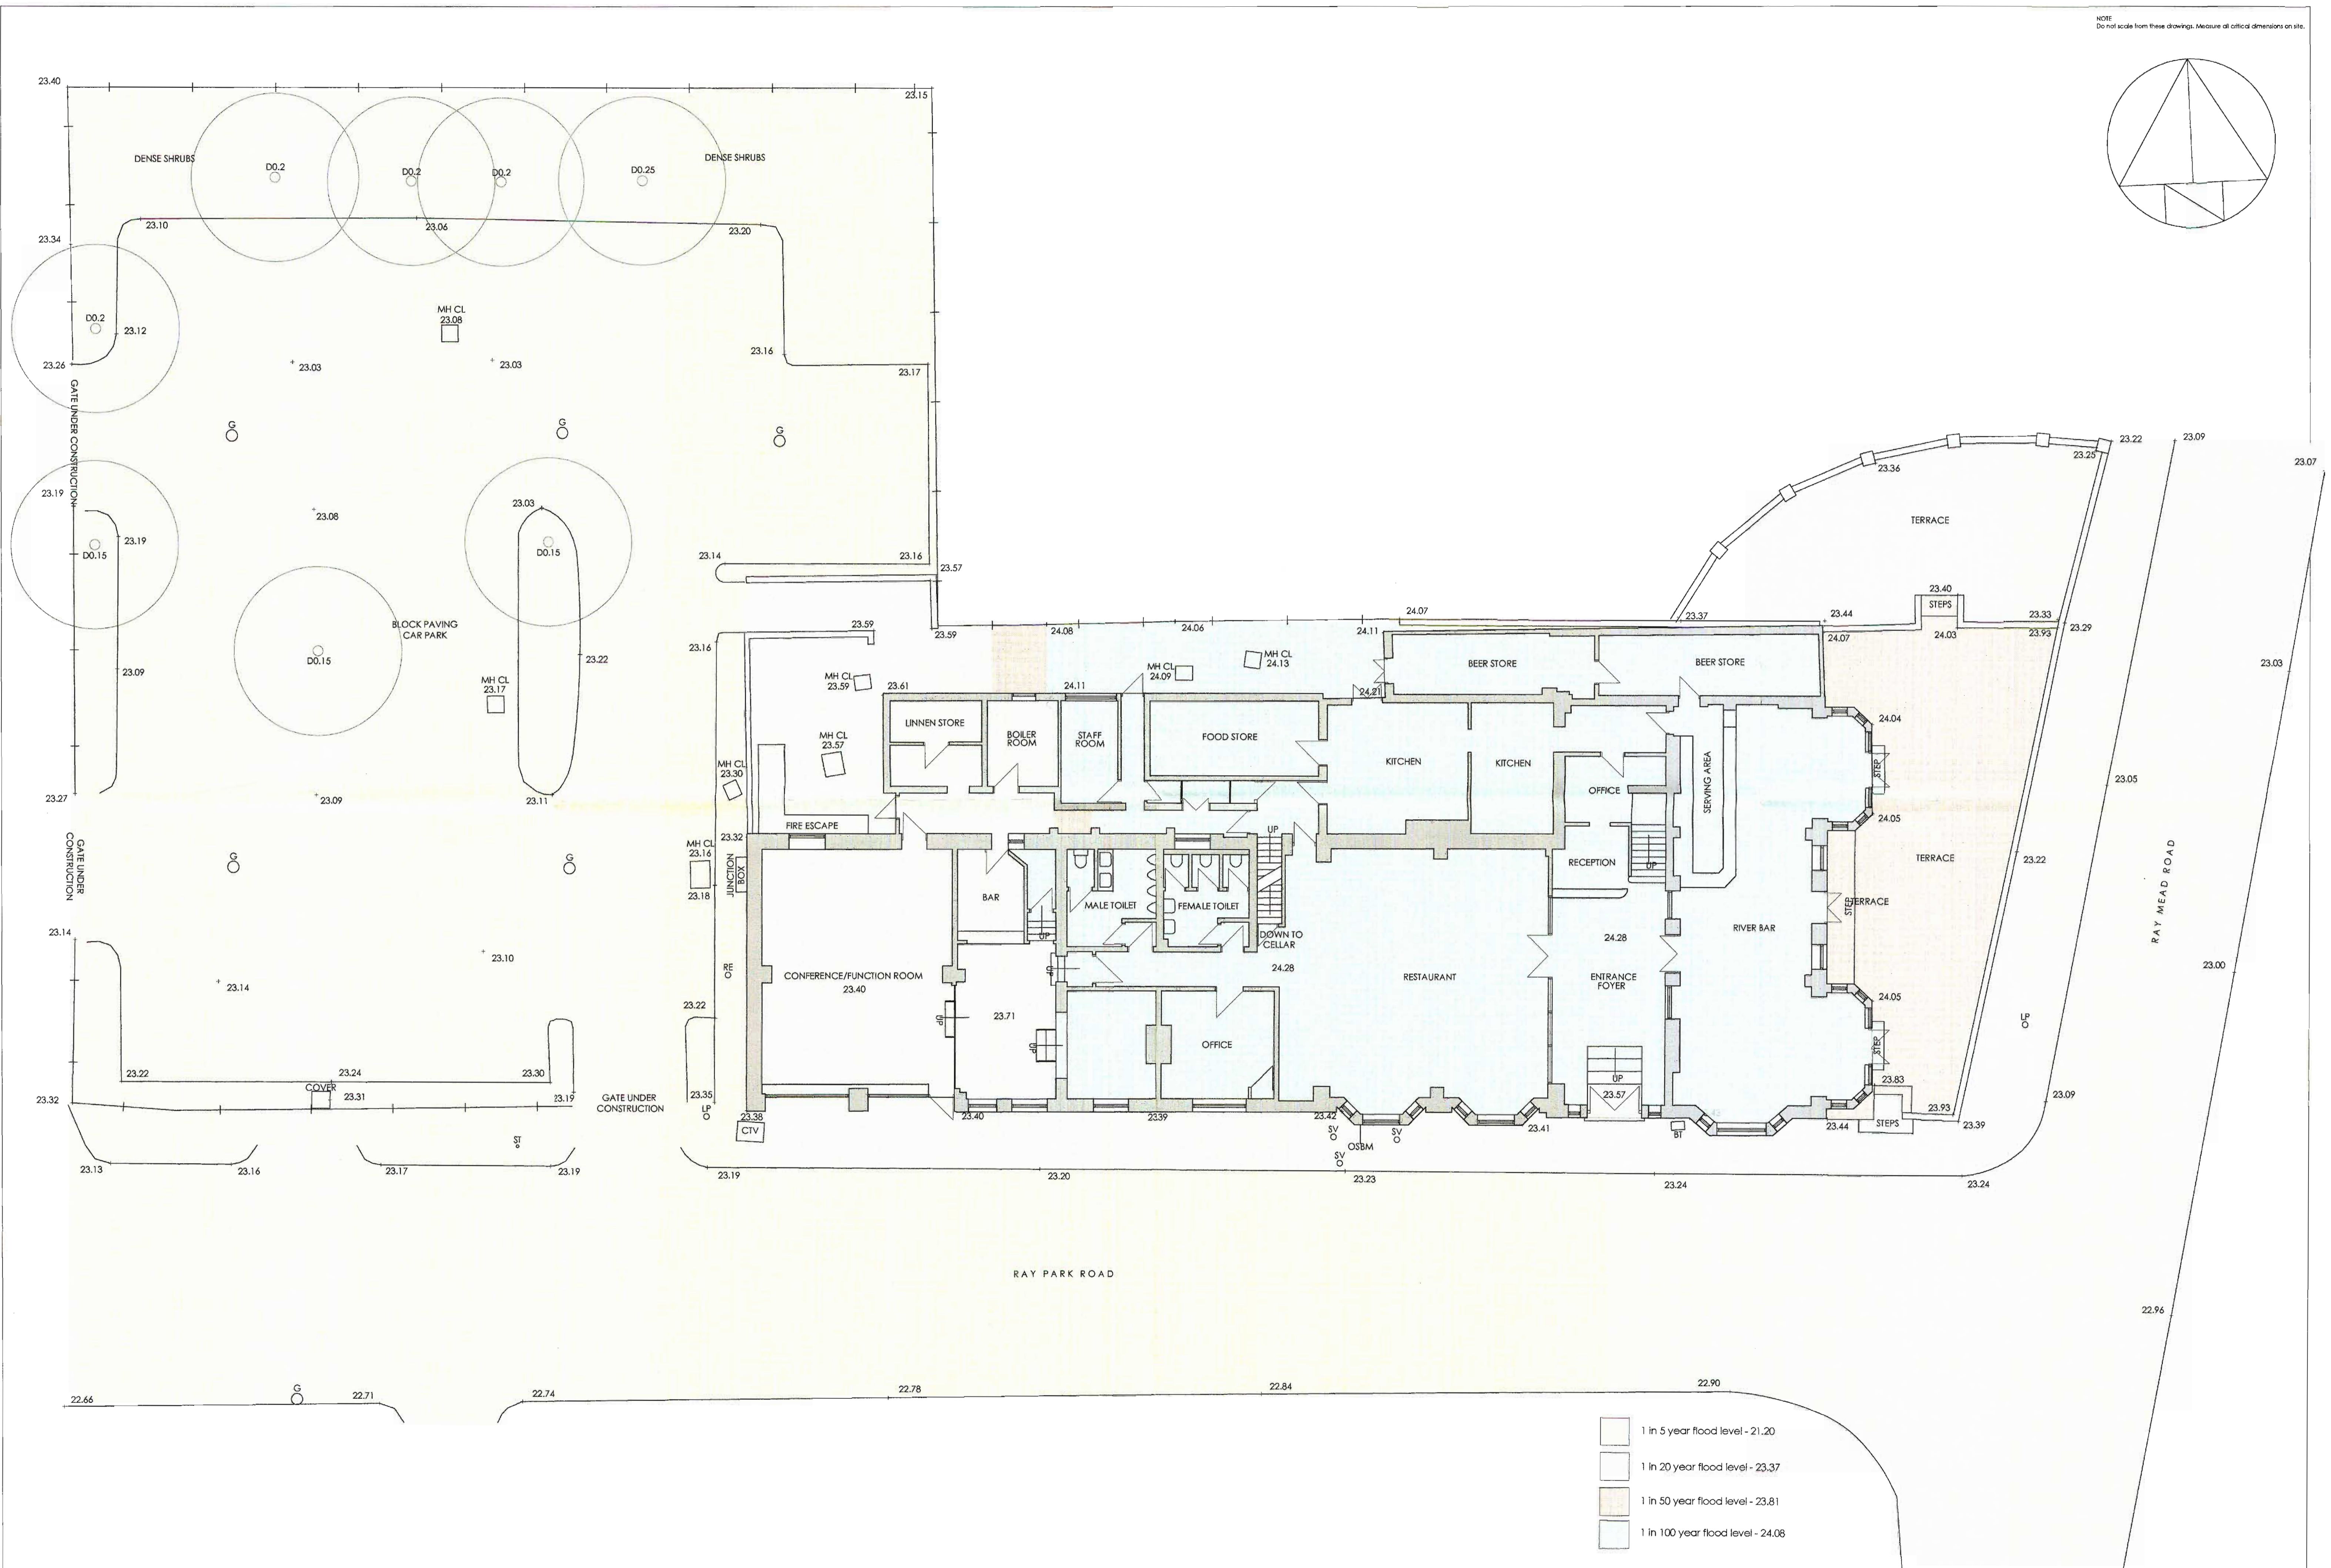


NOTE
Do not scale from these drawings. Measure all official dimensions on site.

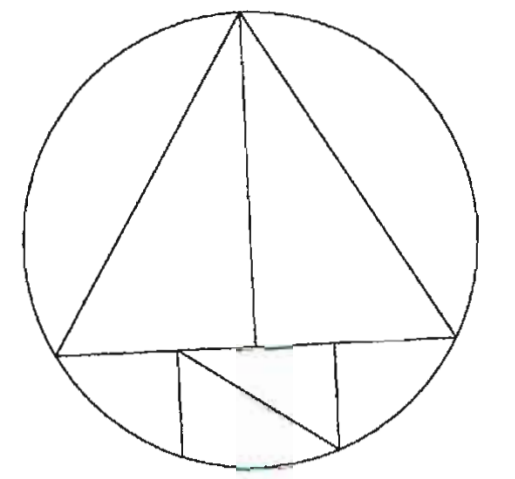

- 1 in 5 year flood level - 23.20
- 1 in 20 year flood level - 23.37
- 1 in 50 year flood level - 23.81
- 1 in 100 year flood level - 24.08