



A - EV TOTEM DETAILS
Scale 1:20

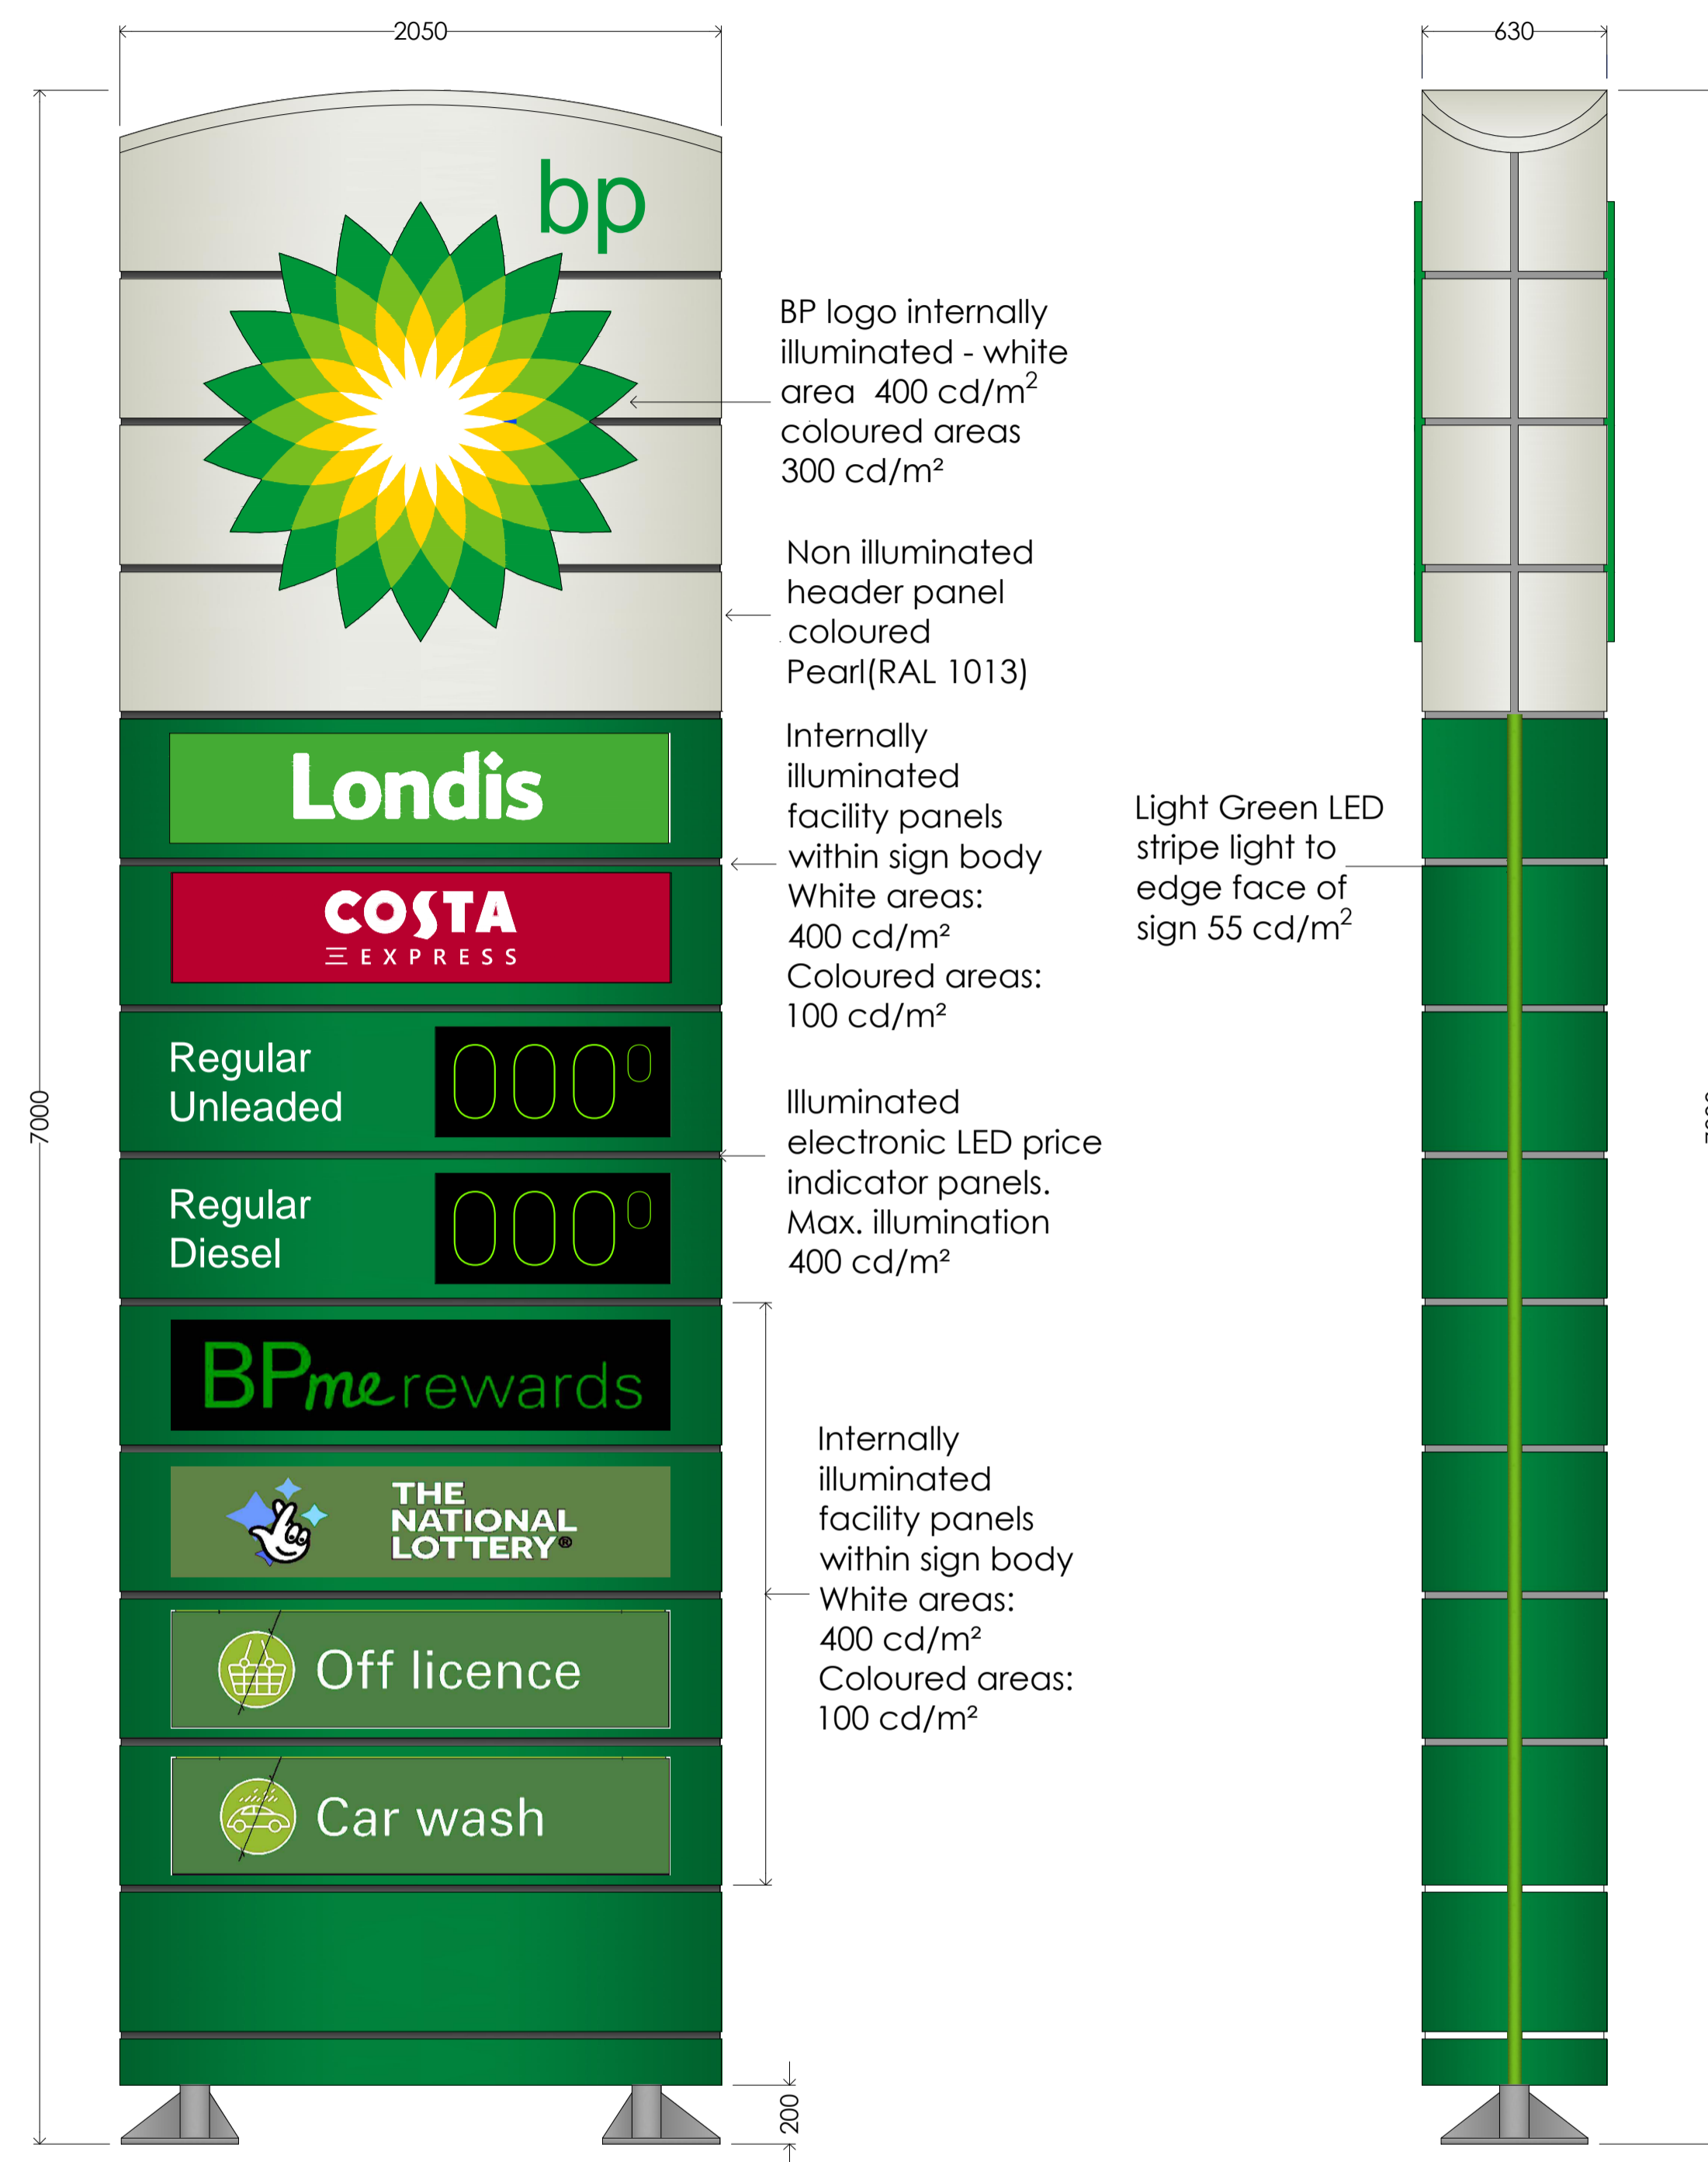

B - PID DETAILS
Scale 1:20

EV Totem & PID Details
Scale 1:20

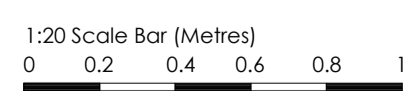

CONSENT TO DISPLAY

rev	23/01/24	KN	CTD drawing created
date		by	description
CLIENT		10 Bricket Road St Albans, Hertfordshire AL1 3JX	
PROJECT LOCATION		Andoversford Service Station Shipton Oliffe, A40 Andoversford Gloucestershire, GL54 4HS	
DRAWING		EV Totem & PID Details	
The Cart Shed, Amberley Court, Amberley Lane, Millford, Surrey, GU8 5EB, United Kingdom Tel: +44 (0)1483 424704 Email: enquires@wyethprojects.com		© This drawing is the copyright of WYETH PROJECTS SERVICES LTD.	
Date:	January 2024	Draw By:	KN
Scale:	1:20	Dwg No.:	WPS-MFG-526-CTD-04
		original plot size	A1
		Rev:	~