



Scale 1:100

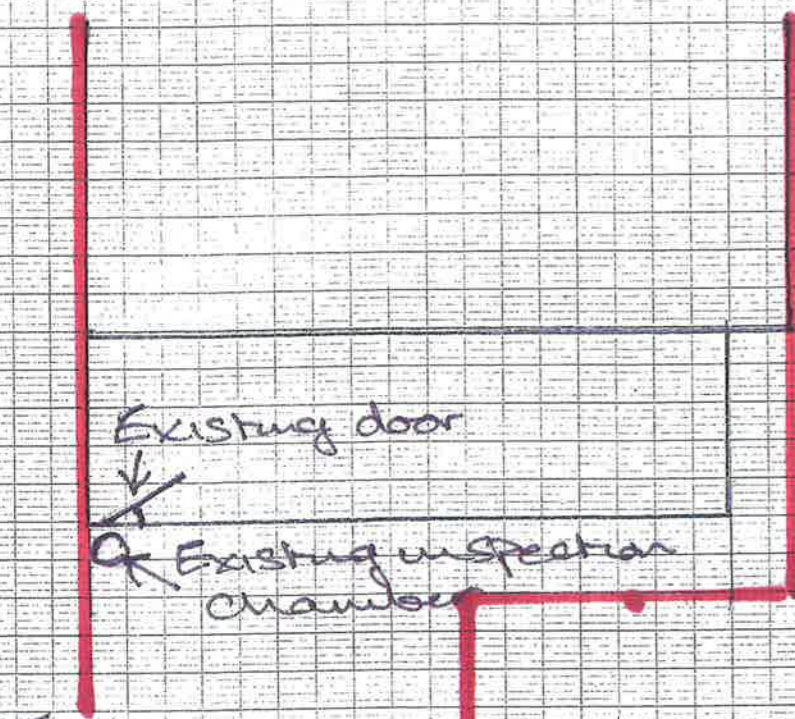


Existing plan & North Elevation

Note
Rainwater to be piped into existing inspection chamber

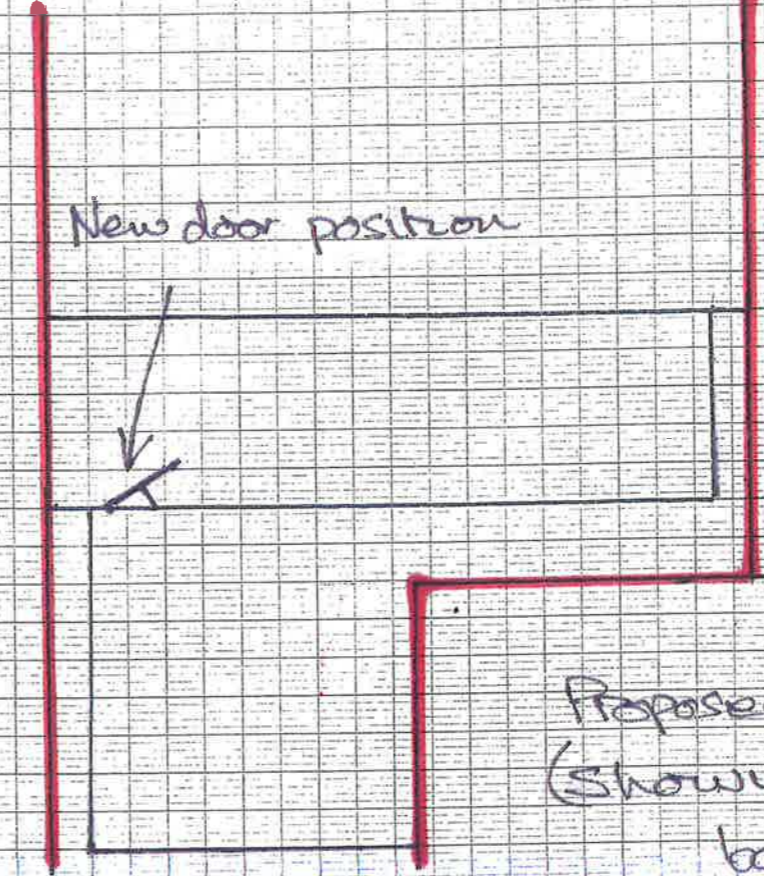

Proposed plan & North Elevation
(Showing new position of back door)

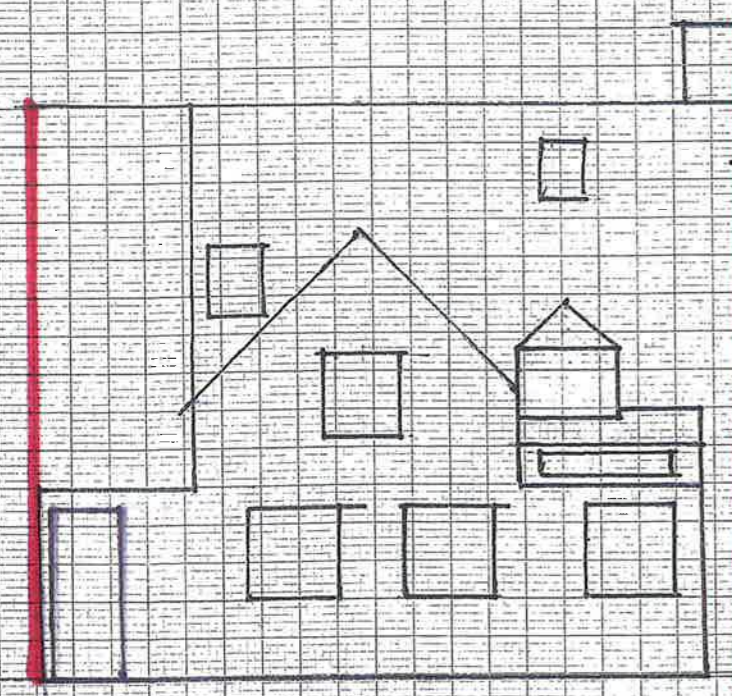

Original paper size A3

Existing window to remain
Hatched line showing proposed building in relation to door & windows



Back door moved to accommodate gap against neighbour's wall
Existing door replaced with new external upvc door