


Note

West elevation shows an insulated studwork wall which will be internal as boundary wall is higher than proposed roof line and the new roof will abut it

Proposed side elevations
East & West showing
Side wall construction

Original paper
Size A3


Scale 1:100

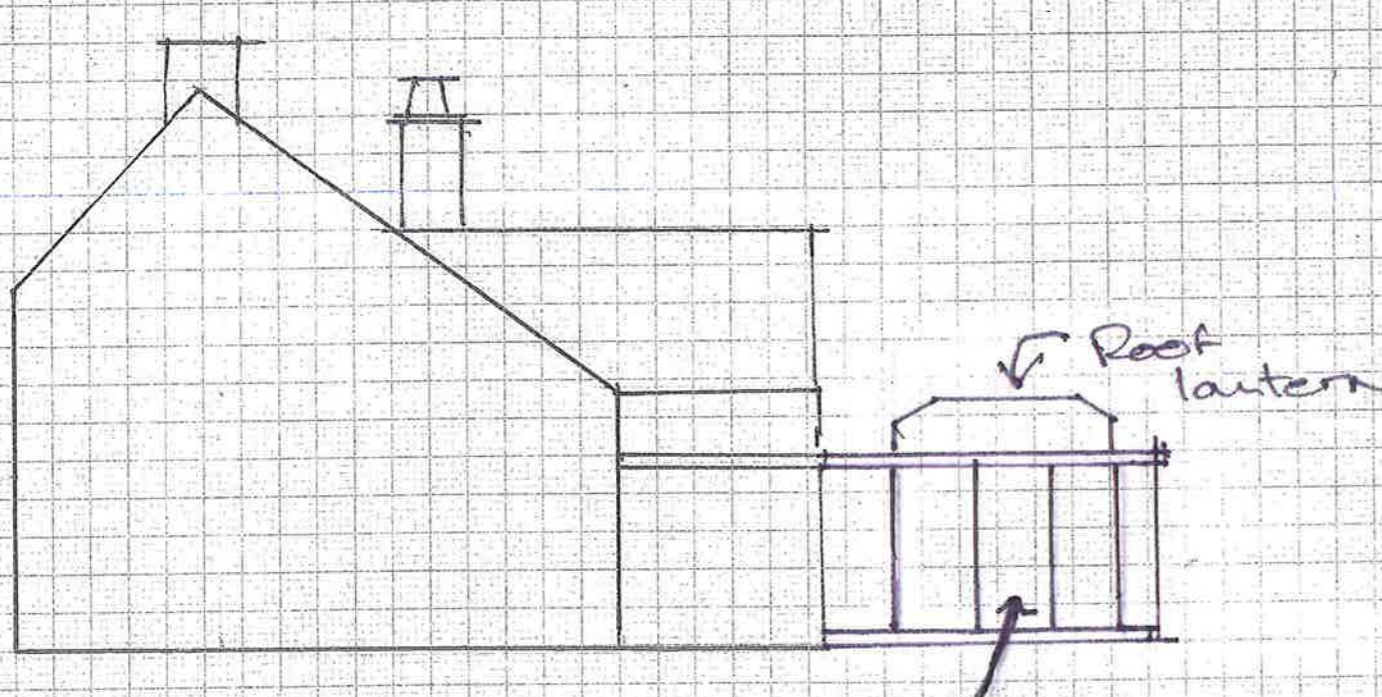

East elevation
Proposed

Full height glass
panel wall
(non opening)

Glass door for
access to
Maintenance

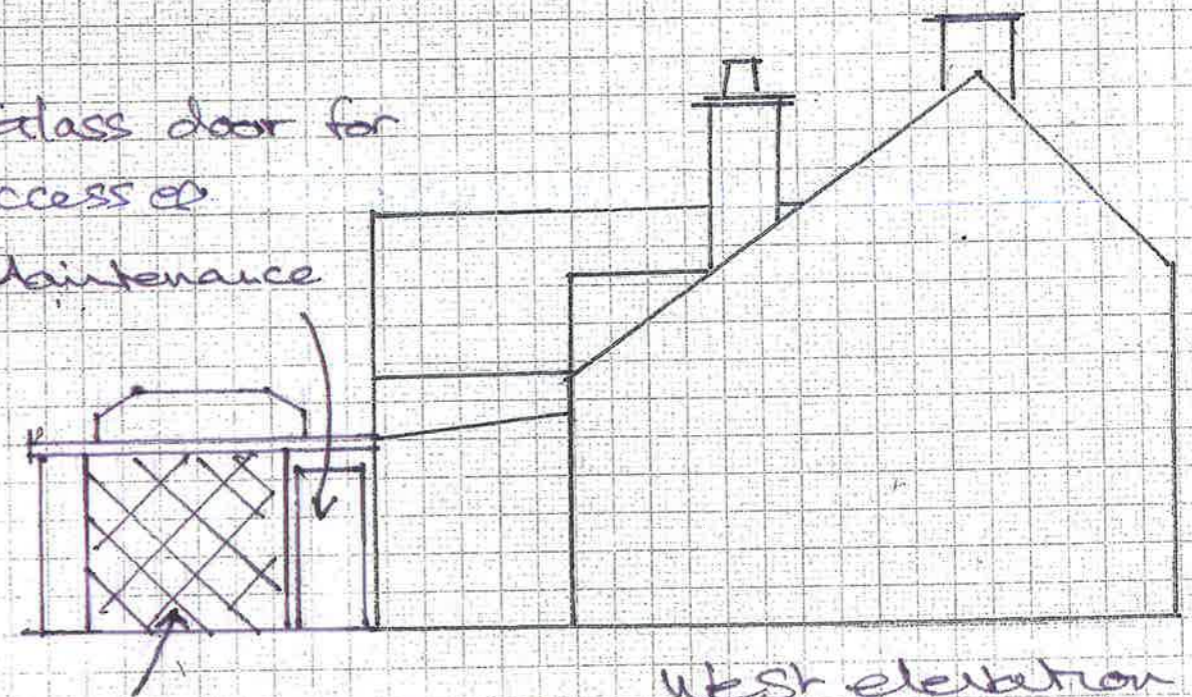

Insulated studwork
wall inside existing
boundary wall
(hatched area)

West elevation
Proposed

