
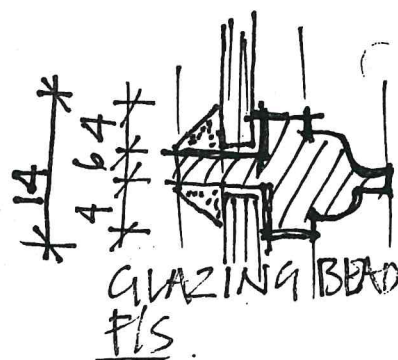


1. Hardwood cill with minimum 50mm leading edge
2. Inset glazing with painted hardwood glazing bead.

3. Outside of apron lining to finish flush with outside of cill
4. Casements fitted to fixed and opening lights
5. Sub frame lining to windows where walls finished externally weatherboard

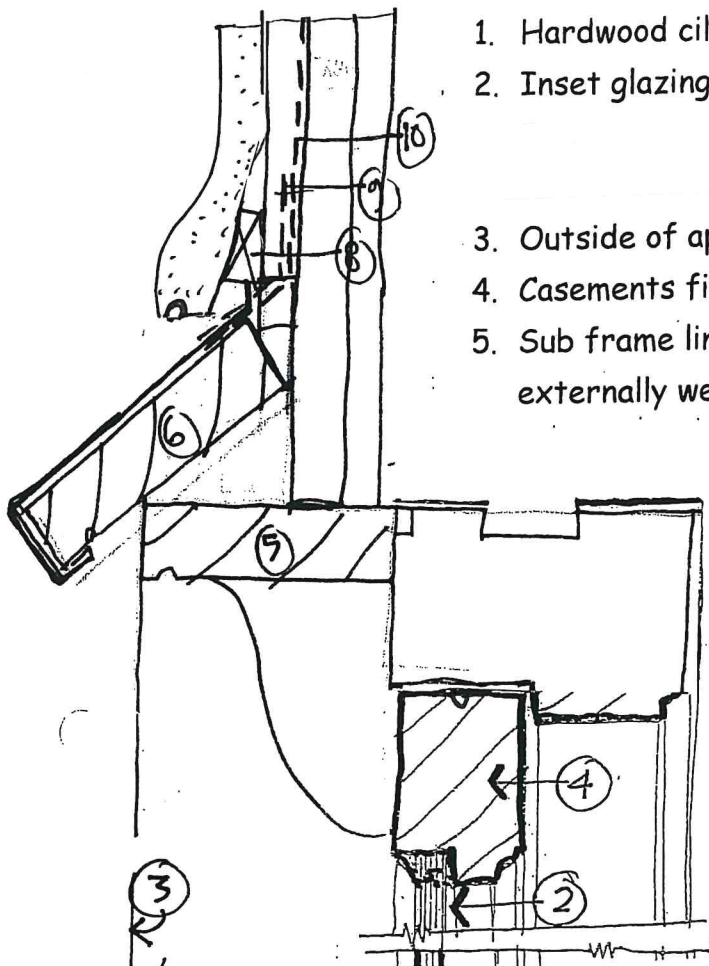

3
 Flush with cill
 (Max 3mm protection)

6. Shaped and angled pre treated and decorated lining set to angle with drip. Lining covered with lead to create pentice board with lead tucked up behind grounding batten
7. External weatherboard as described
8. Grounding batten
9. Additional layer of breather membrane pinned to face of main lining and taken over lead

50 MIN

Window Detail 1:2

DETAIL A

10. External walls as described
11. Where render employed externally provide angled head lining to mitre with jamb lining
12. Stainless steel render drip base sealed in mastic

Andrew Stevenson Associates
 ARCHITECTURAL & BUILDING SURVEYING SERVICES

CLIENT		
MR & MRS KELSEY		
PROJECT TITLE		
PROPOSED WORKS @ THE PUNCH BOWL, THE STREET,		
HIGH EASTER, CHELMSFORD, ESSEX, CM14QW		
DRAWING TITLE		
WINDOW DETAIL		
PROJECT No	DRAWING	REVISION
5640	D1	
SCALE	DATE	DRAWN
AS SHOWN	JAN '24	AS

BIGODS HALL, BIGODS LANE, GREAT DUNMOW, ESSEX, CM6 3BE
 TEL: 01371 874807 EMAIL: design@asarics.co.uk