




0 25 50 75 100m @ 1:1250

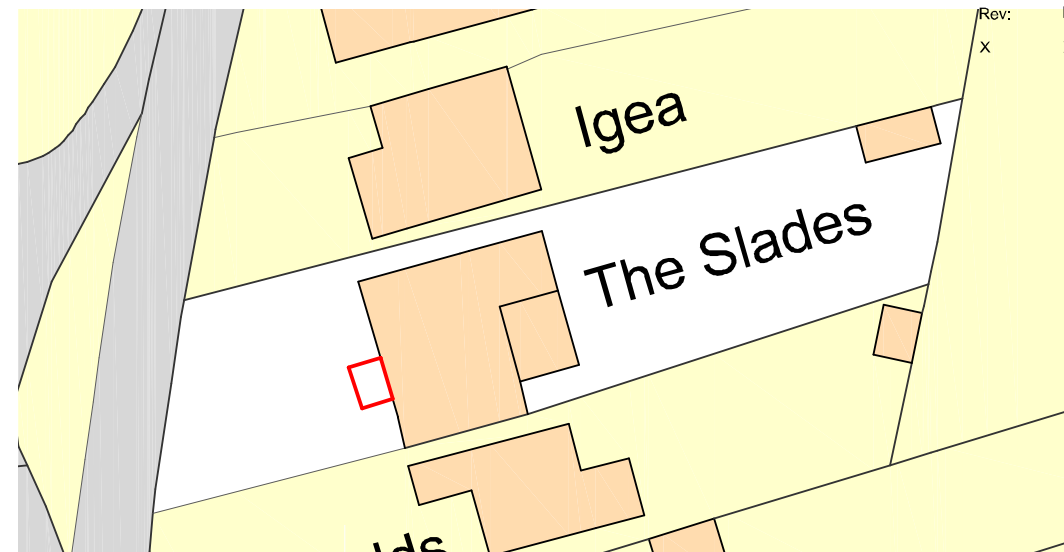


0 10 20 30 40 50m @ 1:500




Rev:	Description:	Date:
X	X	X

EXISTING

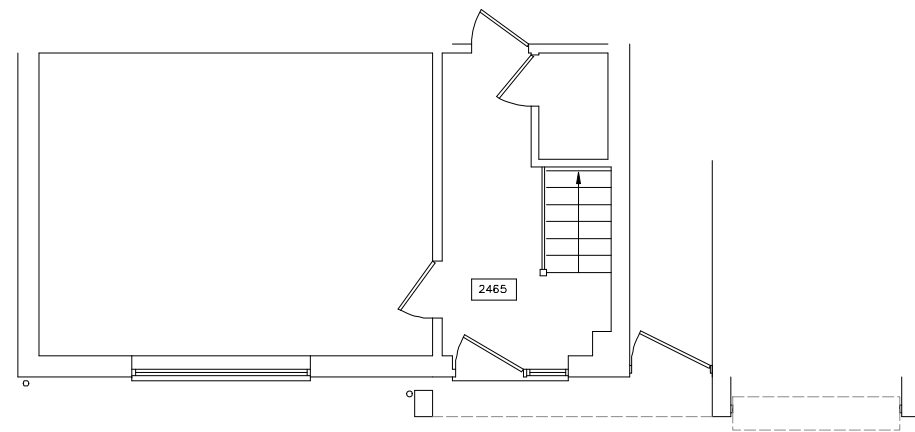

PROPOSED

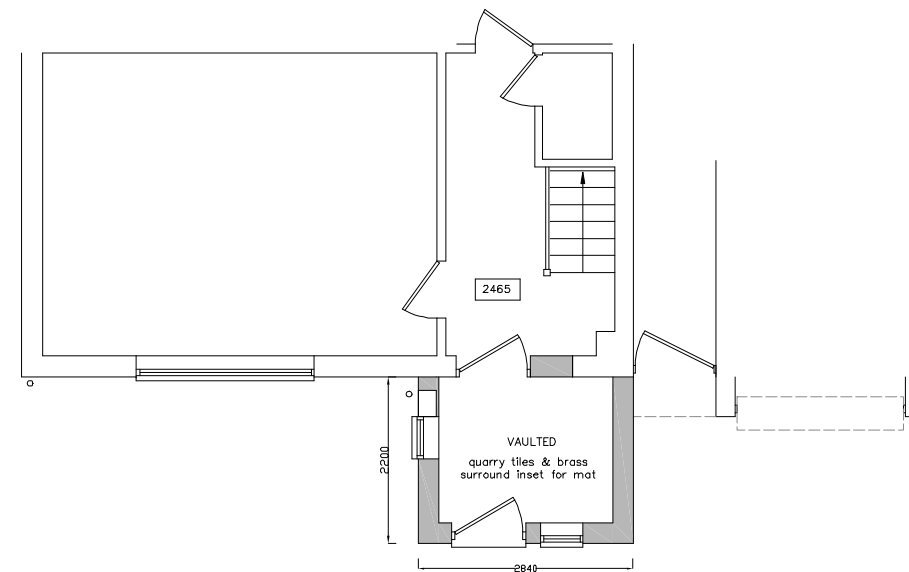

RENDER

0 1 2 3 4 5 6m @ 1:100



CANNON
Architectural Design Ltd.
36 Town Street, Thaxted, Dunmow, Essex, CM6 2LA
www.cannonad.co.uk
info@cannonad.co.uk
+44 (0)1799 334 113

CIAT arb
Architects
Registration
Board

Client:
Beszant

Project:
The Slades Lindzell Dunmow CM6 3QL

Drawing:
Plans and Elevations

Scale:
As indicated @ A3

Date:
23.01.24

Checked By:
Revision:

Drawing No:
311 - 01

THIS DRAWING IS A COPYRIGHT
All dimension to be checked on site or in the workshop before work commences.
Only figured dimensions to be worked to. Any discrepancies to be reported to
CANNON Architectural Design Ltd.

NOT FOR CONSTRUCTION