




THIS DRAWING AND SPECIFICATIONS ARE THE PROPERTY OF THE PERFORMANCE WINDOW GROUP. THEY ARE ISSUED IN STRICT CONFIDENCE AND SHALL NOT BE REPRODUCED, COPIED OR USED AS THE BASIS FOR MANUFACTURING WITHOUT WRITTEN PERMISSION.

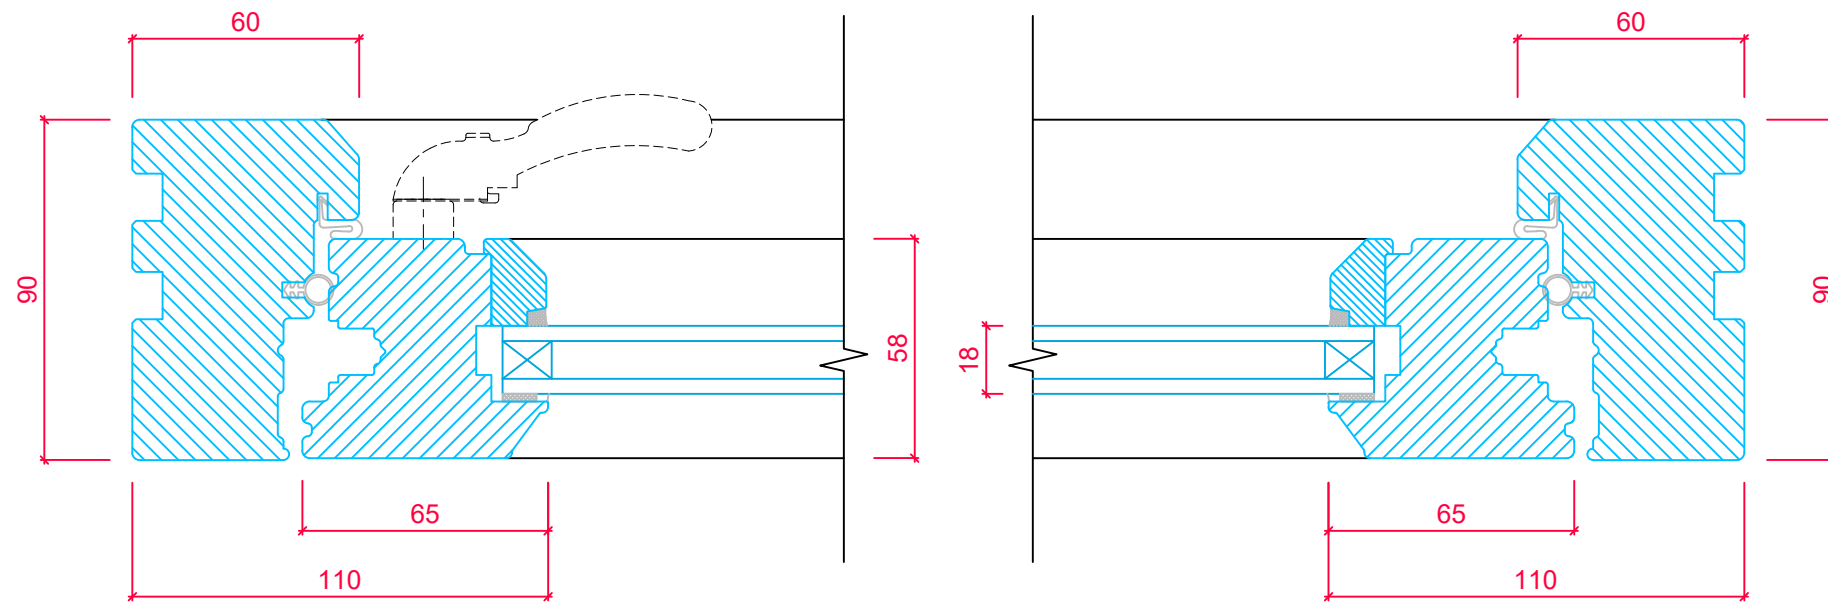

CASEMENT CROSS SECTION 'A-A'

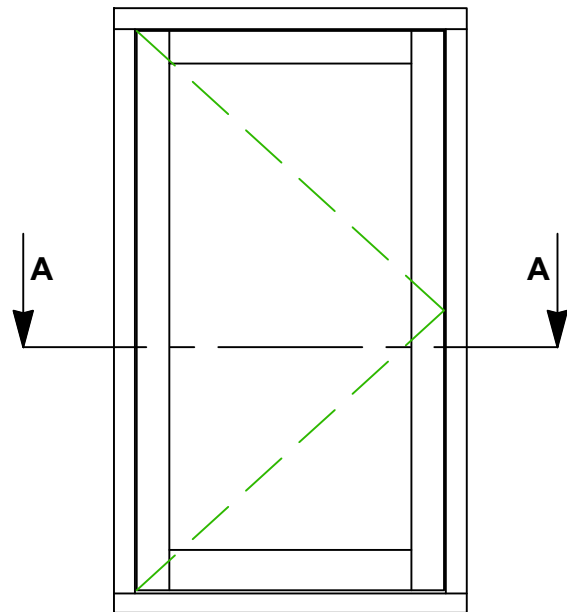

TYPICAL CASEMENT LAYOUT

	TOLERANCES <small>UNLESS OTHERWISE SPECIFIED</small>	PRODUCT RANGE: FLUSH CASEMENT (Bevel) 18mm Unit
	ALL DIMENSIONS IN MM ALL LINEAR DIMENSIONS ±0.4 ALL ANGLE DIMENSIONS ±0.5° BREAK ALL SHARP EDGES 0.5	TITLE HORIZONTAL SECTION DETAIL - JAMBS
DRAWN BY: PR	DATE DRAWN: 19/11/2018	SCALE: 1:2, 1:15