

1 Proposed Ground Floor
1 : 100



2 Proposed First Floor
1 : 100


- 1no. 1FR Schwegler bat tube
- 2no. Schwegler Swift box no. 16 semi-recessed into external wall mounted 400mm apart.
- 1no Green & Blue 215x215 Bees Block built in 1m above floor level
- Warm-white (long wavelength, not UV) LED down lighters with motion sensors and timers.



3 Proposed West Elevation
1 : 100



4 Proposed East Elevation
1 : 100

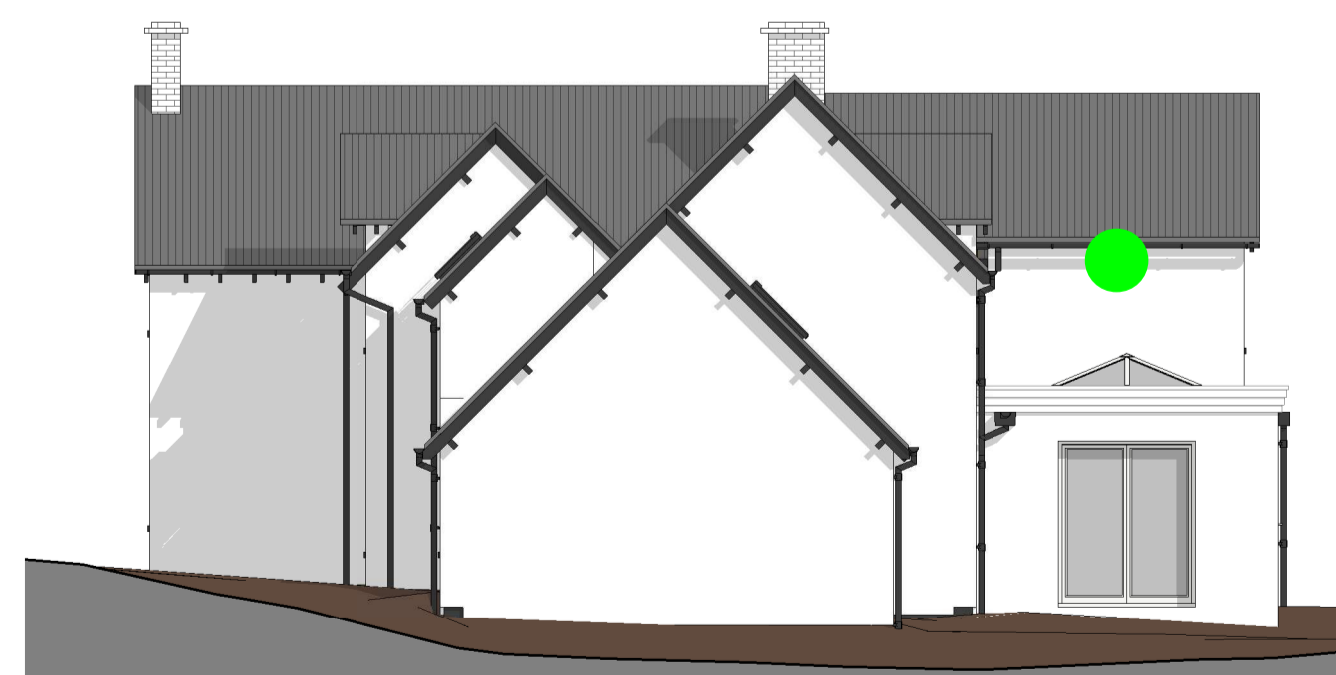

5 Proposed North Elevation
1 : 100



6 Proposed South Elevation
1 : 100



A Proposed Section A
1 : 100

Rev	Dn	Chk	Date	Amendment
3		S0		Work In Progress

view View Architects
19A St Mary, Street, Thornbury, Bristol, BS35 2AB
01454 418966
admin@viewarchitects.com

Project: Little Orchard
Document Title: Proposed Floor Plans, Section and Elevations

Date	Scale	View Reference
01.06.2023	1 : 100 (A1)	2224

Document Reference	Revision
2224-VAL-XX-XX-DR-A-1911	

