




EXISTING GROUND FLOOR
(1:100 @ A3)

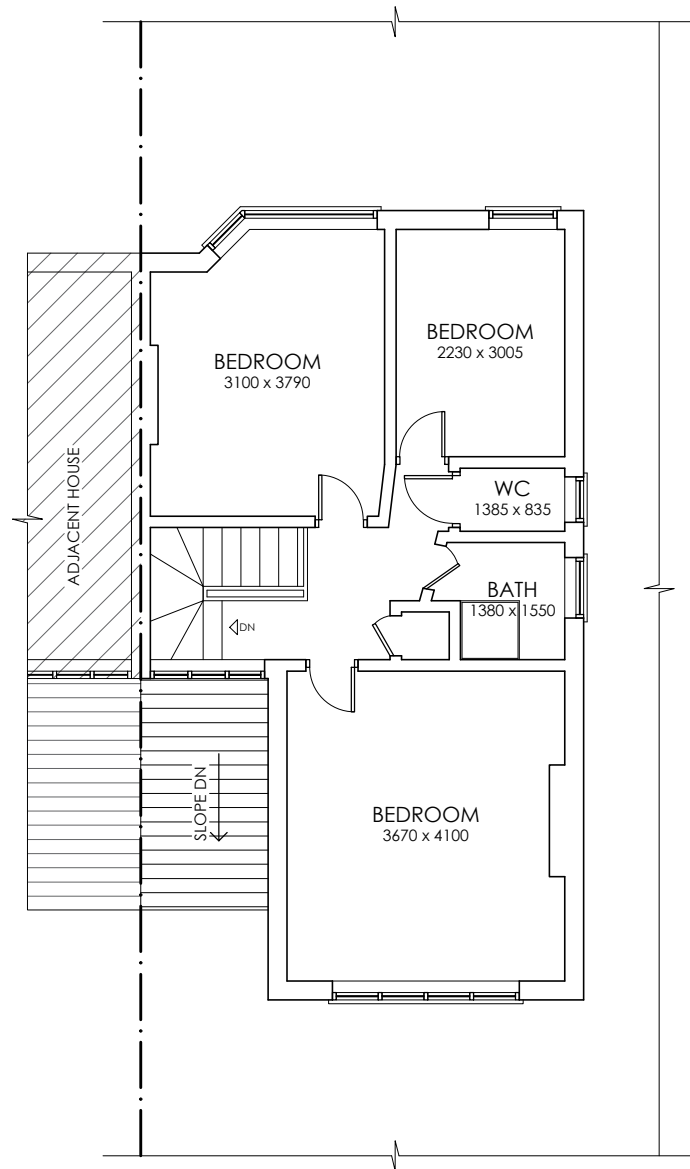


EXISTING FIRST FLOOR
(1:100 @ A3)

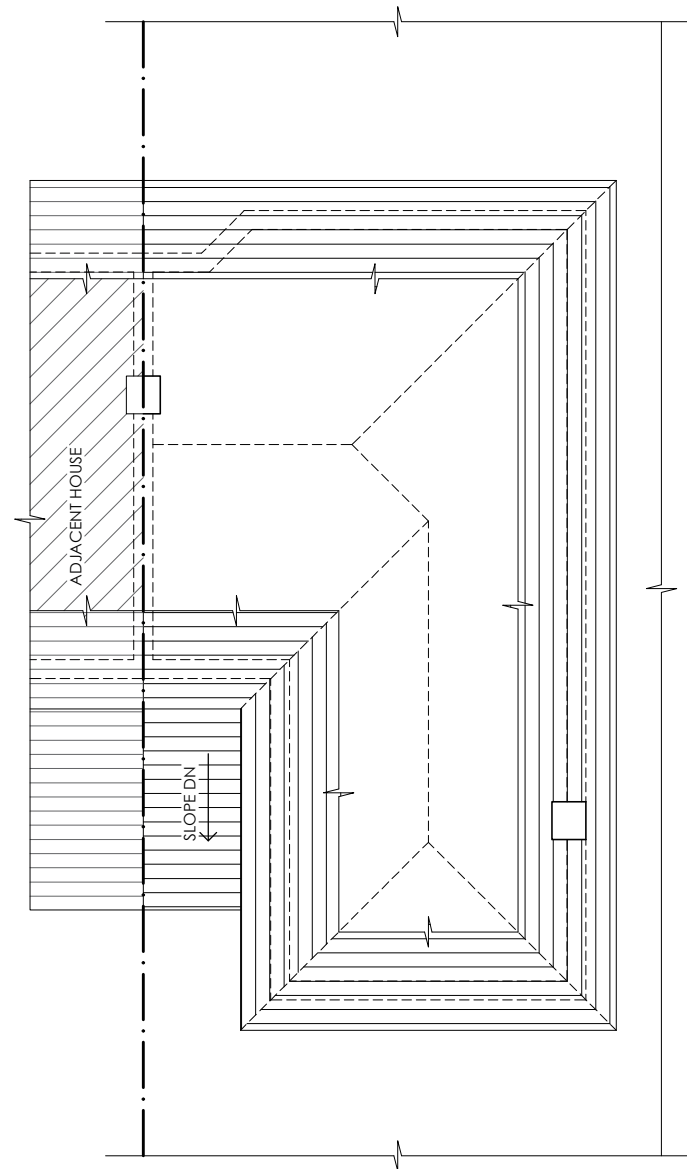

EXISTING ATTIC FLOOR
(1:100 @ A3)

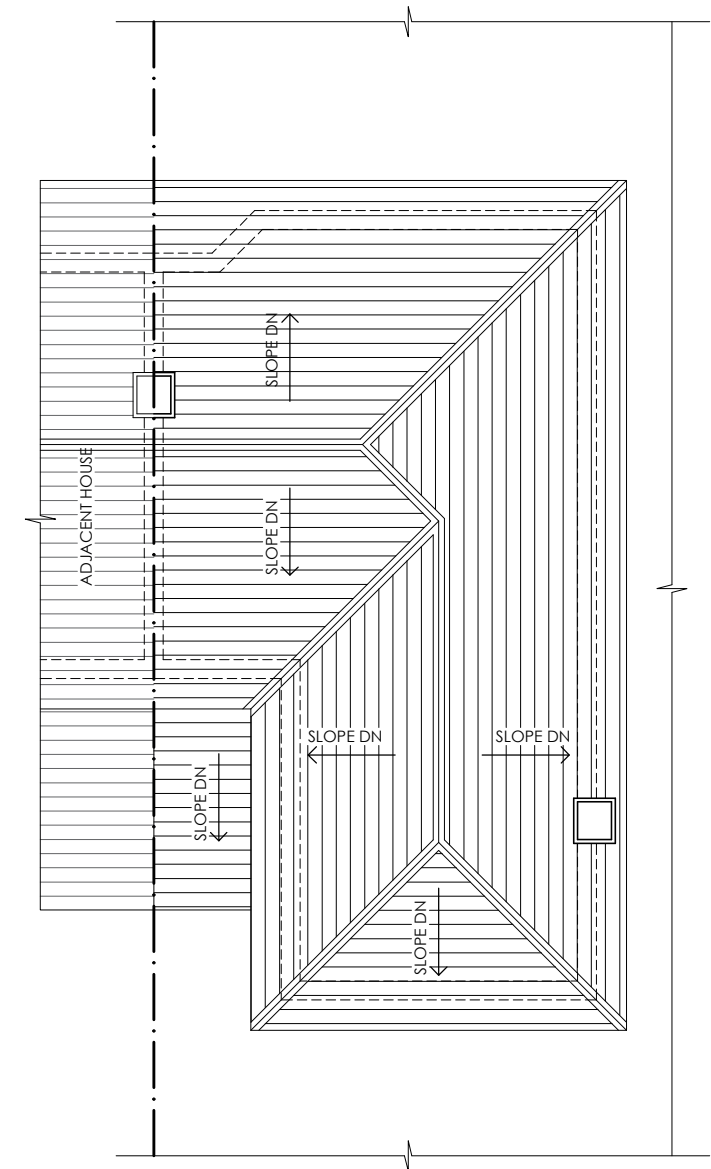

EXISTING ROOF
(1:100 @ A3)

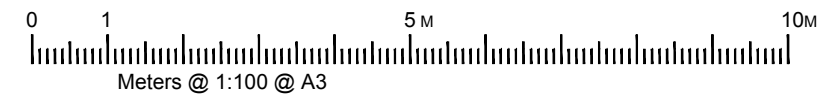

CODE
23.044
62HC

CLIENT RAVINDRA BHAGAVATULA
PROJECT PORCH EXTENSION & CHIMNEY REMOVAL
62, HILLCROFT CRESCENT, WATFORD WD19 4NY

NO	A306		TITLE
VER	A	REV	00

EXISTING FLOOR PLANS

DATE	2023.07.22	
DES	JRS	DRN
		HRI

ARCICON
AN INTEGRATED APPROACH

+44 (0) 7557140325 | mail@arcicon.uk
+44 (0) 2084706165 | arcicon.uk

26 St. Olaves Road, Eastham, London E6 2PA
42 Brudenell Close, Amersham, HP6 6FH

