




PRE - EXISTING GROUND FLOOR  
(1:100 @ A3)

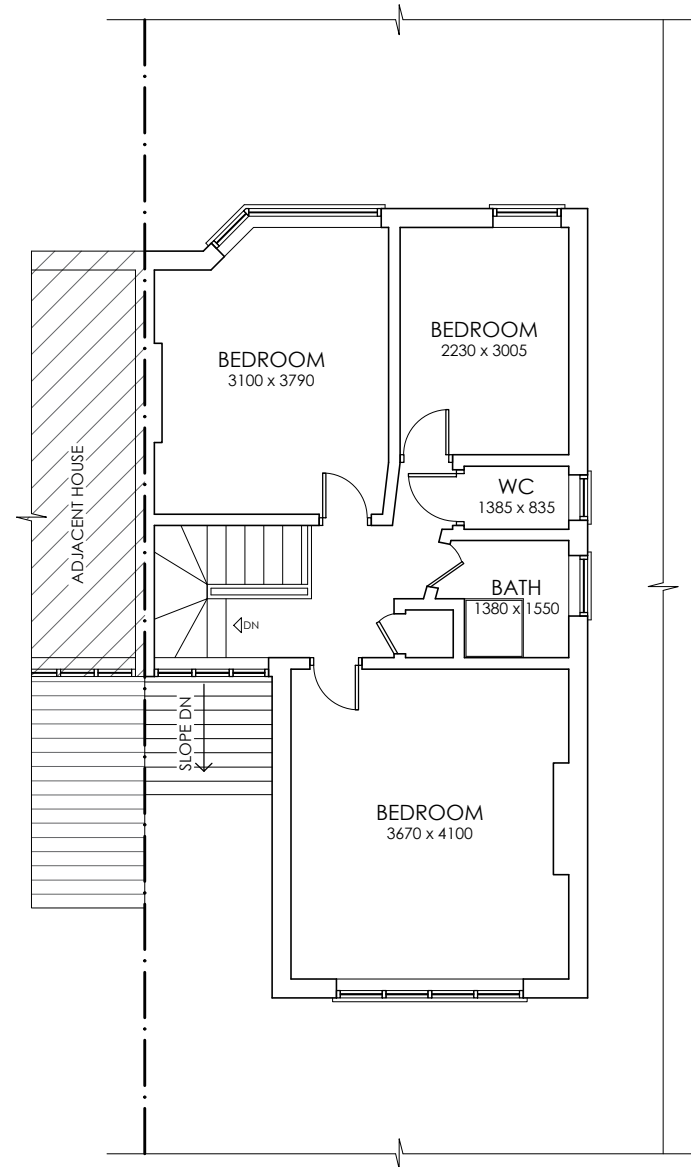

PRE - EXISTING FIRST FLOOR  
(1:100 @ A3)

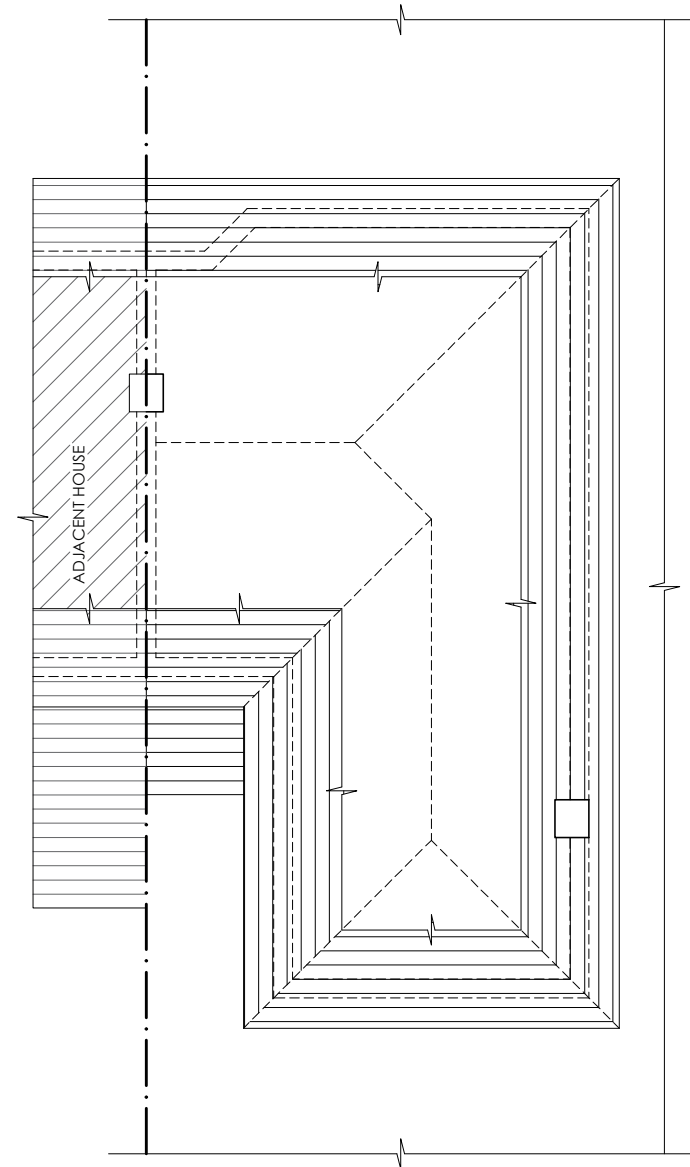

PRE - EXISTING ATTIC FLOOR  
(1:100 @ A3)

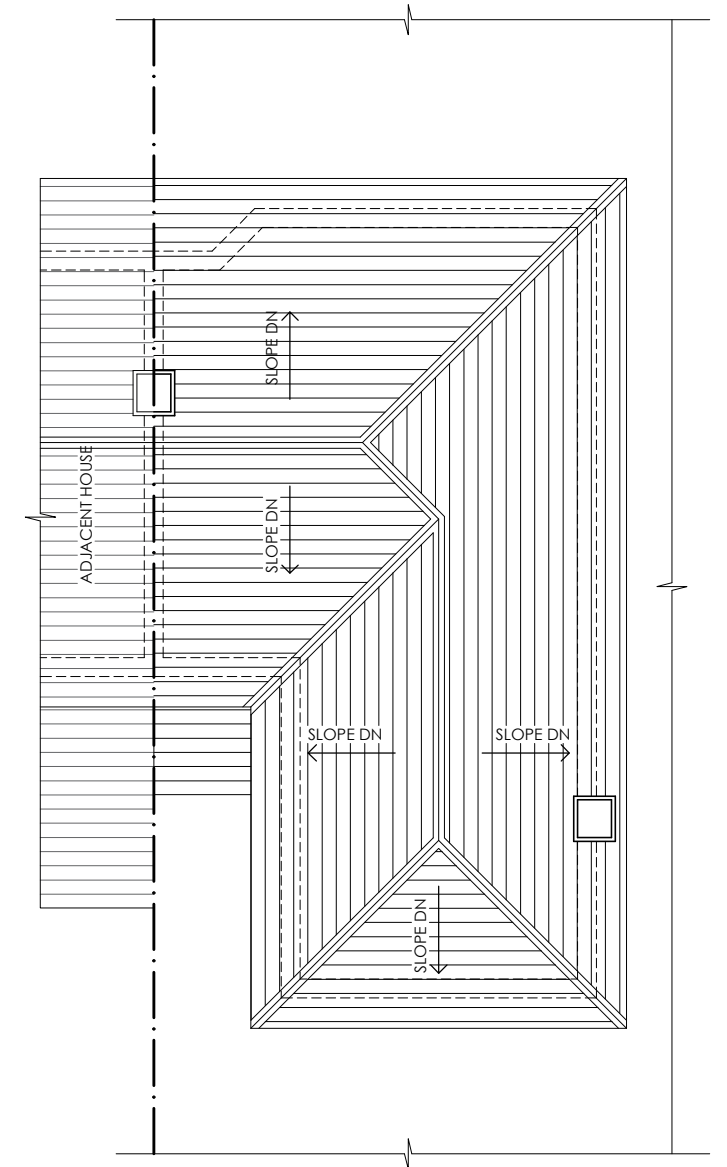

PRE - EXISTING ROOF  
(1:100 @ A3)



CODE  
23.044  
62HC

CLIENT RAVINDRA BHAGAVATULA  
PROJECT PORCH EXTENSION & CHIMNEY REMOVAL  
62, HILLCROFT CRESCENT, WATFORD WD19 4NY

NO	A304	
VER	A	REV 00

TITLE  
PRE - EXISTING FLOOR PLANS

DATE 2023.07.22  
DES JRS DRN HRI

**ARCICON**  
AN INTEGRATED APPROACH

+44 (0) 7557140325 | mail@arcicon.uk  
+44 (0) 2084706165 | arcicon.uk

26 St. Olaves Road, Eastham, London E6 2PA  
42 Brudenell Close, Amersham, HP6 6FH

