

**Tree Schedule**

Nr	Abbr	Species	Form	Girth	Height	Root	RB Size	Staking
6	AML	Amelanchier arborea Robin Hill	Multistem		150-180cm	RB	60cm	n/a
2	MAG	Magnolia x loebneri Merrill	Multistem		150-180cm	RB	60cm	n/a

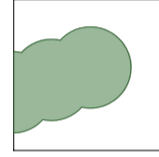
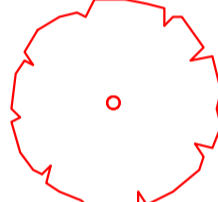
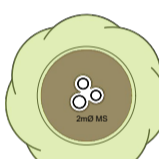
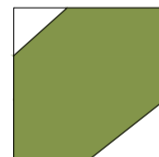
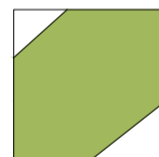

 
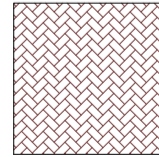
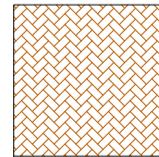
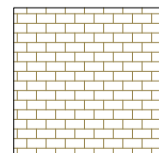
 
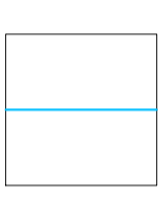
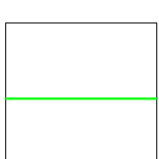
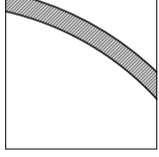
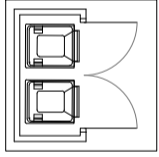
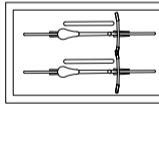
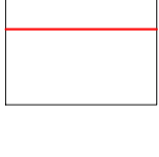
**Ornamental Hedging Schedule**

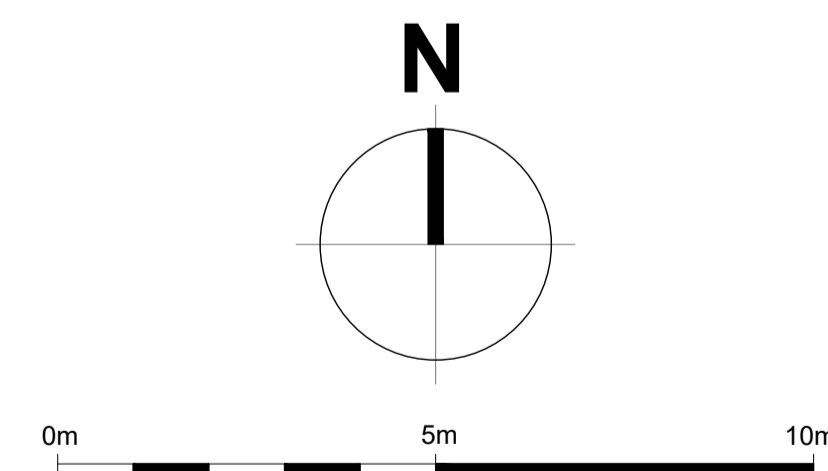
NR	ABBR	Species	Size	Root	Nr m <sup>2</sup>
40	LAV	Lavander angustifolia 'Hidcote'	2ltr	CG	6
72	PHO	Photinia x fraseri Red Robin	60-90	CG	4

**Ornamental Planting Schedule**

NR	ABBR	Species	Size	Root	Nr m <sup>2</sup>
12	ACH	Achillea filipendulina Parker's Variety	9cm	CG	5
8	AST	Astrantia major	9cm	CG	5
1	BUX	Buxus sempervirens clipped ball - 80cm head	80cm	CG	1
5	CWD	Choisya x dewitteana White Dazzler	30-40	CG	4
8	GJB	Geranium Johnsons Blue	9cm	CG	5
8	IRI	Iris pallida	9cm	CG	5
8	NEP	Nepeta six hills giant	9cm	CG	5
12	HEL	Helleborus argutifolius	9cm	CG	5
9	ROS	Rosmarinus officinalis 'Miss Jessopp's Upright'	10-20	CG	5
12	SES	Sesleria autumnalis	9cm	CG	5
6	SAR	Sarcococca confusa	10-20	CG	5
12	VER	Verbena bonariensis	9cm	CG	5

**Key (read in conjunction with Planning Notes on separate page)**

-  Existing hedging to remain
-  Existing trees to removed
-  New small multi-stemmed trees - See planting schedule and planning notes
-  Ornamental Hedging - See planting schedule and planting notes
-  Ornamental Planting - See planting schedule and planning notes
-  All Borders/Hedgerows/Tree pits to be spread with bark mulch 5-35mm Ornamental Chipped Bark Fire-resistant, in accordance with BS 4790:1987 or similar
-  Amenity Mown Grass Areas: Turfed to BS 3969: 1998+A1:2013 Recommendations for turf for general purposes  
Typical sown seed mixture for turf:  
25% Dwarf Perennial Ryegrass  
30% Slender Creeping Red Fescue  
45% Strong Creeping Red Fescue
-  Permeable Blockwork Driveway - see architects drawing for details
-  Permeable Blockwork Footpaths - see architects drawing for details
-  Terrace Paving - see architects drawing for details
-  Gravel - see architects drawing for details
-  1.8m high c/b fence and gates
-  1.1m high metal railing to architects requirements
-  Retaining wall - see architects drawing for details
-  Refuse bin store
-  Cycle store
-  Application/Site Boundary



Notes:  
See planning notes on separate page

©CWLID permission of use granted to the client, their agents and LPA only

Rev	Date	Note
		Status: FOR PLANNING SUBMISSION NOT FOR CONSTRUCTION Do not dimension from this drawing
		Client: Mr Chinn Perera
		Project: 8 The Courtway Carpenters Park Watford WD19 5DW
		Title: Proposed Landscaping Arrangements
		Dwg Nr: CWLD-CP-TC-LA-2364-01 Rev
		Scale (@A1): 1:100
		Date: 09.02.24

Clive Warwick Landscape Design  
Landscape Architects  
CLIVE WARWICK LANDSCAPE DESIGN  
www.clivewarwicklandscapedesign.co.uk