



12 STATION ROAD GREYTON

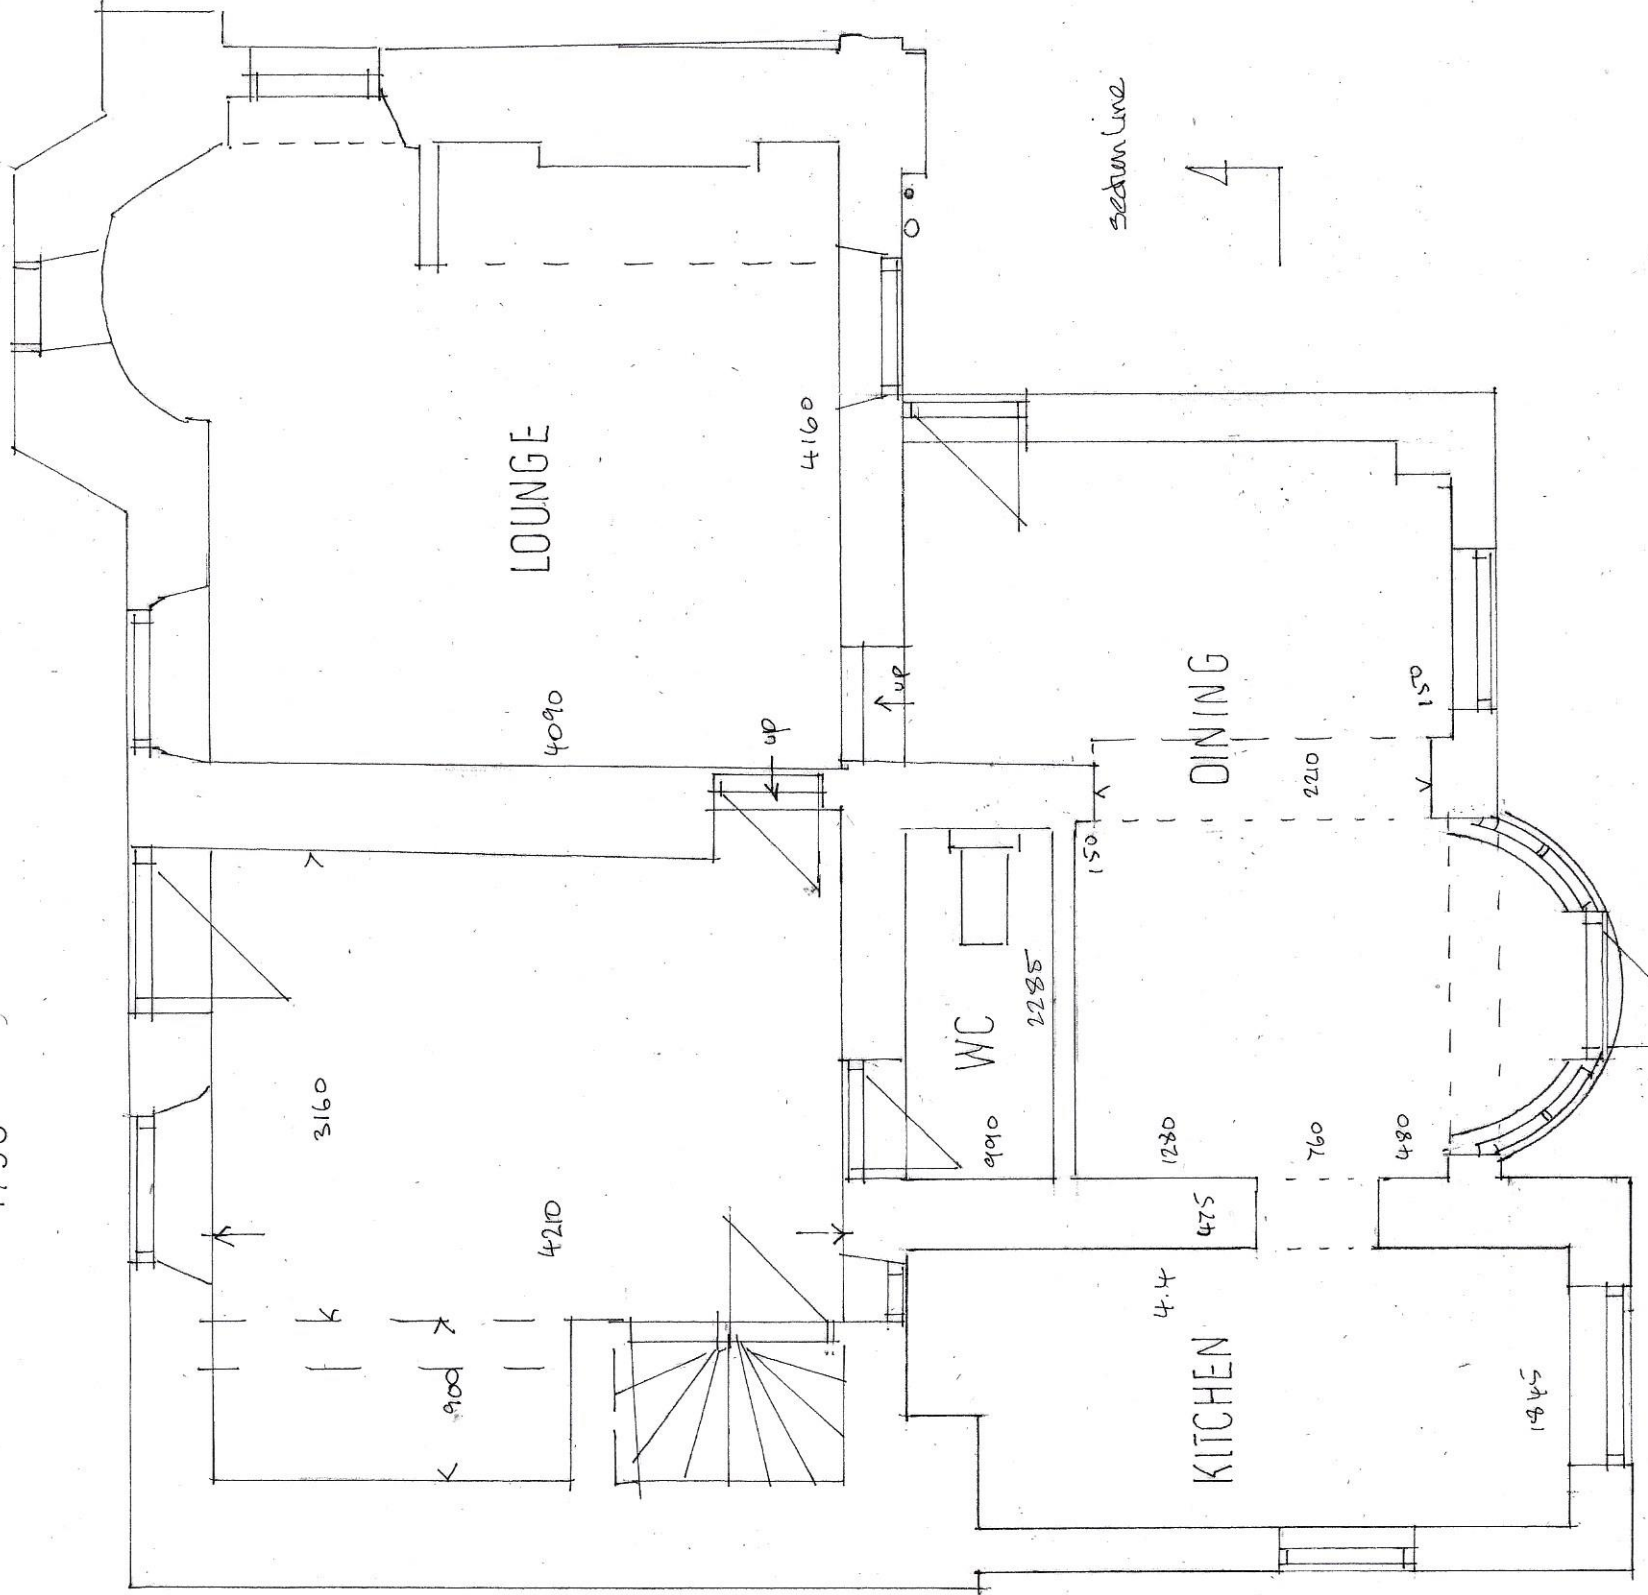

1/50



SECTION

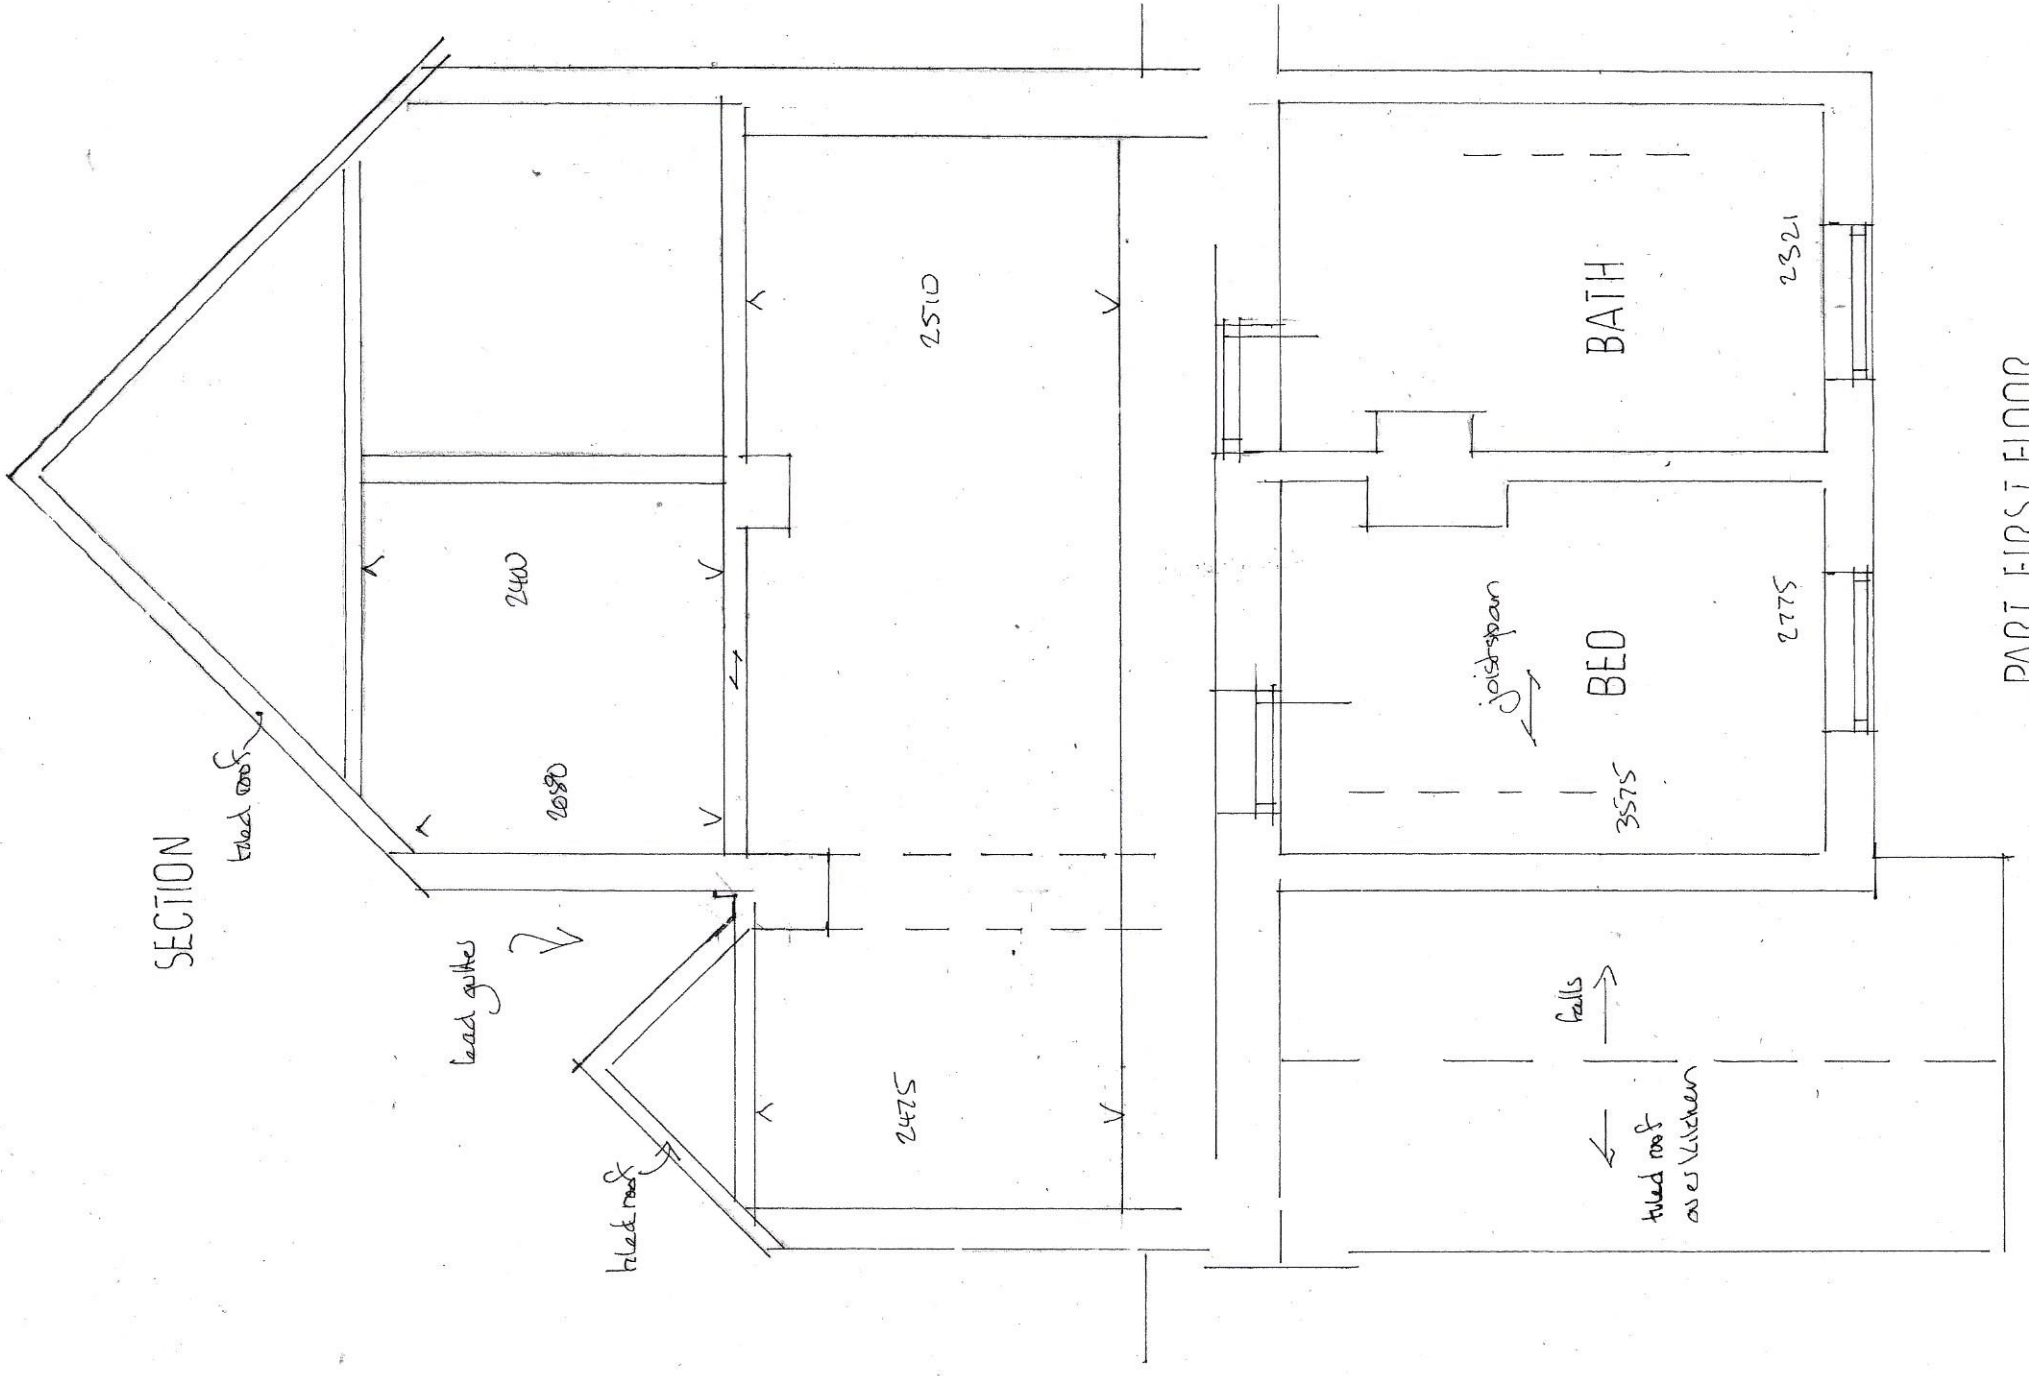

PART FIRST FLOOR  
(No change)