



GROUND FLOOR

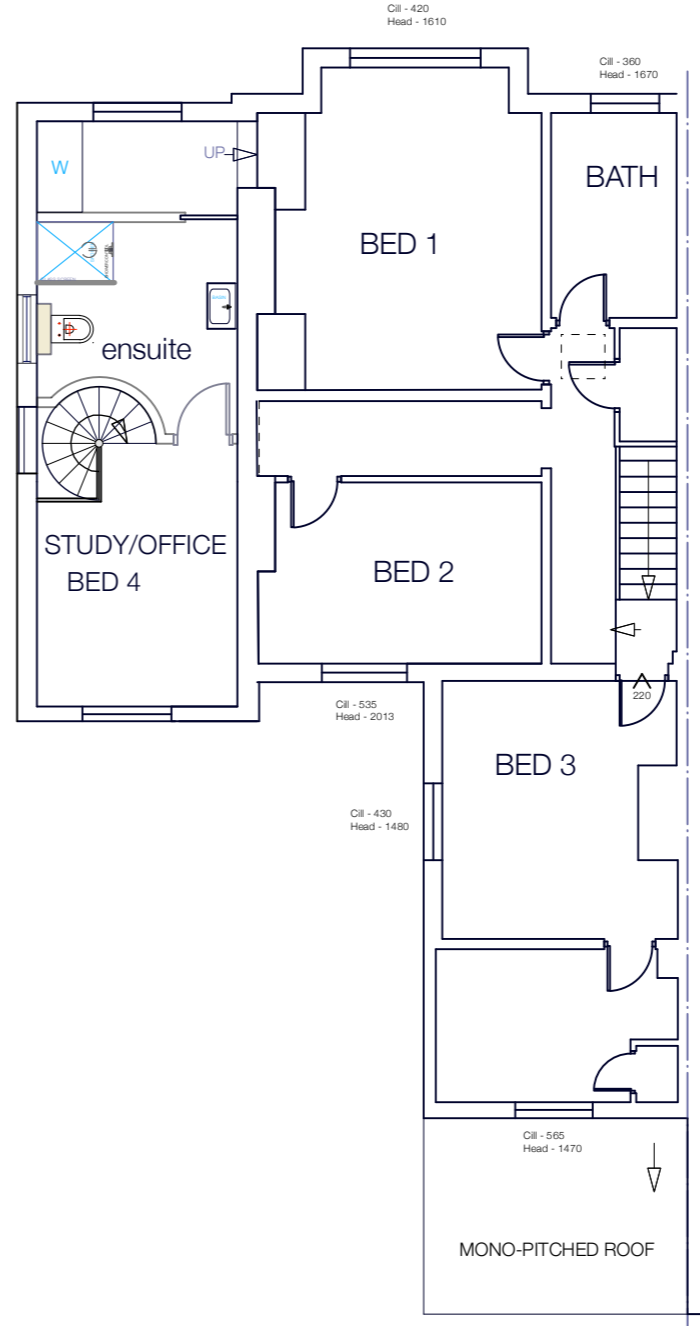

FIRST FLOOR

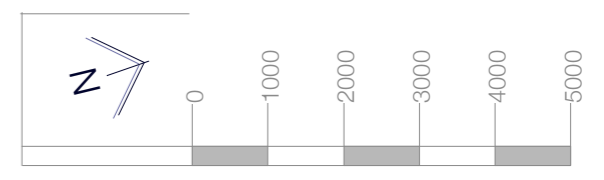

ADJOINING GROUND FLOOR EXTENSION

ADJOINING FIRST FLOOR EXTENSION

ADJOINING PARAPET WALL AND FLAT ROOF

Revisions.

PROJECT :	129 NORWICH ROAD, WROXHAM , NR12 8RY	DRAWING :	EXISTING PLANS		
CLIENT :	Matt Ware	SCALE :	1:100@A3	DRAWING NUMBER: 2023/409: EX01	
				DATE:	JAN 24