
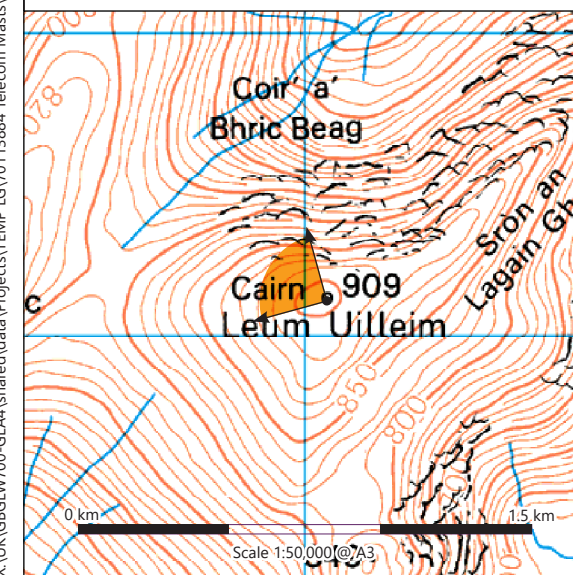


X:\UK\G61\W700_G144\share\data\Project\TEMP_LG\70113884_Telecom\Map\Design\79_Bogaire - Mamore Estate\Figure 8_VP6_Leum Uilleim 70113884_MSE_FG-SA-00048_03.mxd Originator: wko03

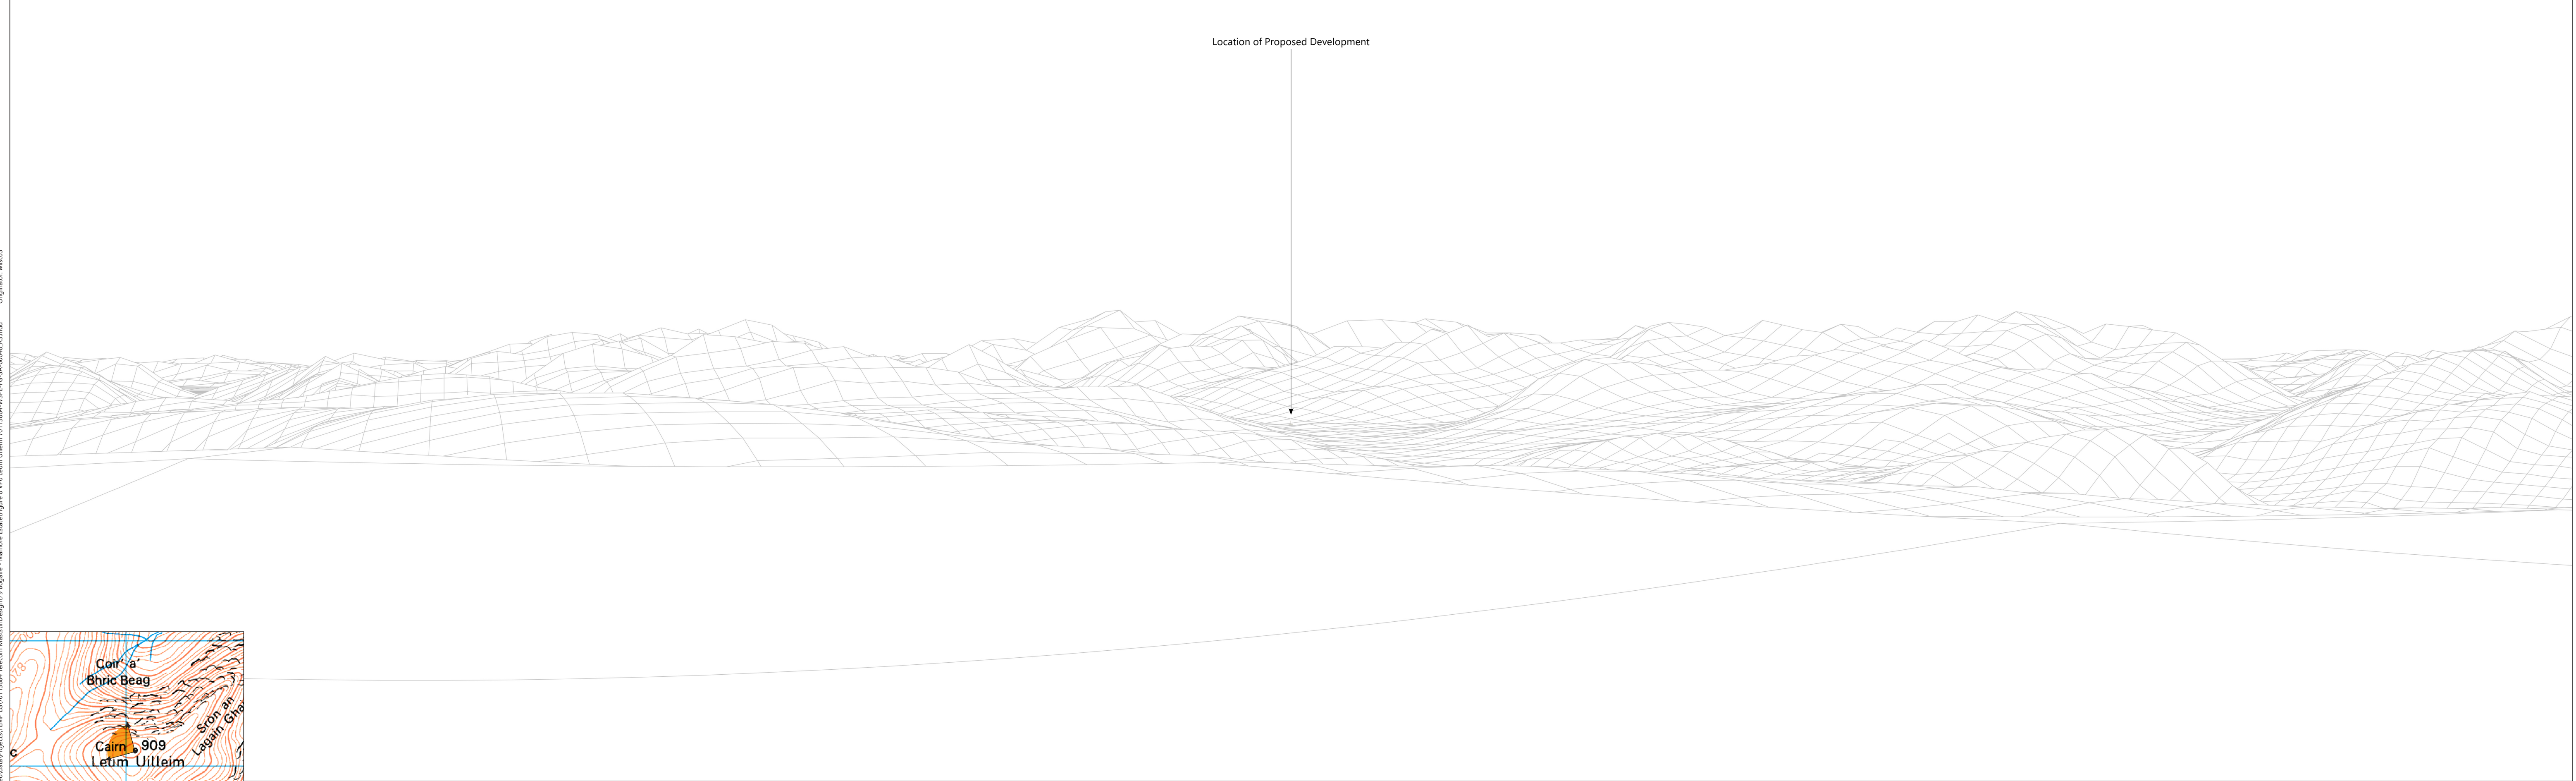

Wireline Parameters Viewpoint 6:
Location grid reference: E233 075, N764 112
Distance to proposed mast: 10,728m
Horizontal field of view: 90° (cylindrical projection)
Paper size: 841mm x 297mm (half A1)
Correct printed image size: 820 x 260mm

100% Enlargement

Client



Bogaire – Mamore Estate
Landscape and Visual Appraisal

**Figure 8
Viewpoint 6:
Leum Uilleim**

TYPE 4 VISUALISATION

November 2023

