



X:\UK\G61\W700\_G1\_A4\shaded\data\Project\TEMP\_IG\70113884\_Telecom\Map\Design\79\_Bogaire - Mamore Estate\Figure 7\_VP5\_Sgurr Choinnich Mòr\70113884-WSP-EG-SA-00047\_B3.indd Originator: wisc03

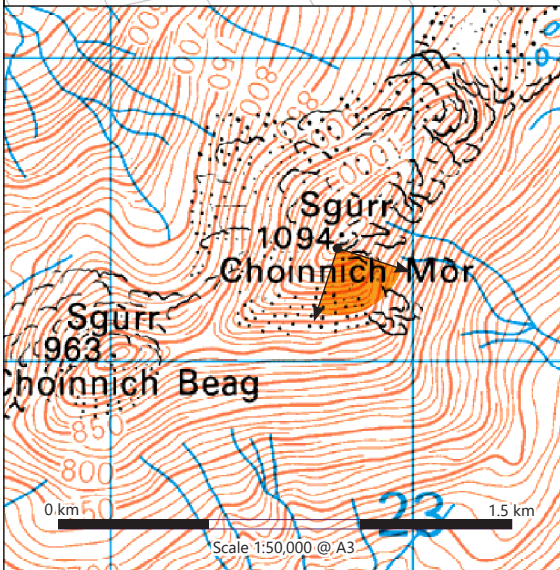

**Wireline Parameters Viewpoint 5:**  
Location grid reference: E222 753, N771 369  
Distance to proposed mast: 2,190m  
Horizontal field of view: 90° (cylindrical projection)  
Paper size: 841mm x 297mm (half A1)  
Correct printed image size: 820 x 260mm

100% Enlargement  
**TYPE 4 VISUALISATION**

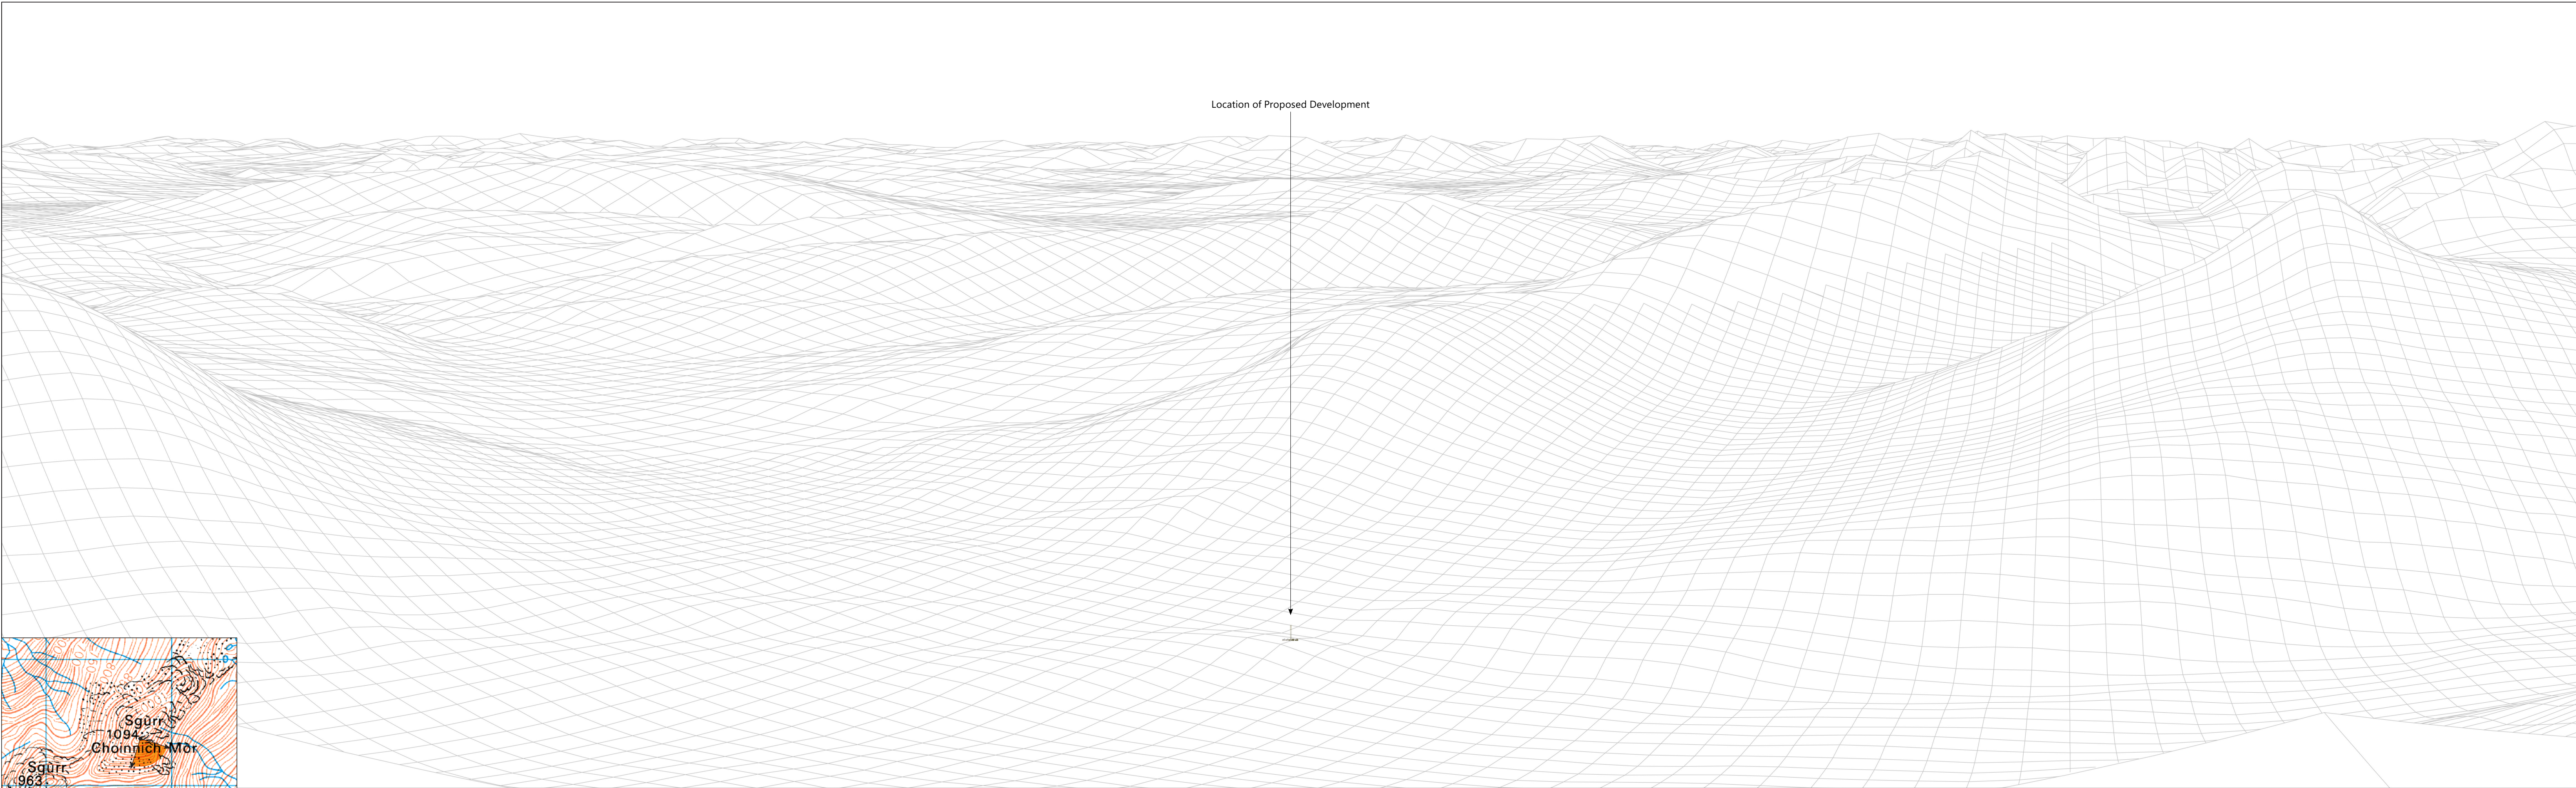

Bogaire – Mamore Estate  
Landscape and Visual Appraisal

**Figure 7  
Viewpoint 5:  
Sgurr Choinnich Mòr**