



Hartley Centre - Trampolining Centre Elevation Area

Southern Pedestrian Gate

Plan View

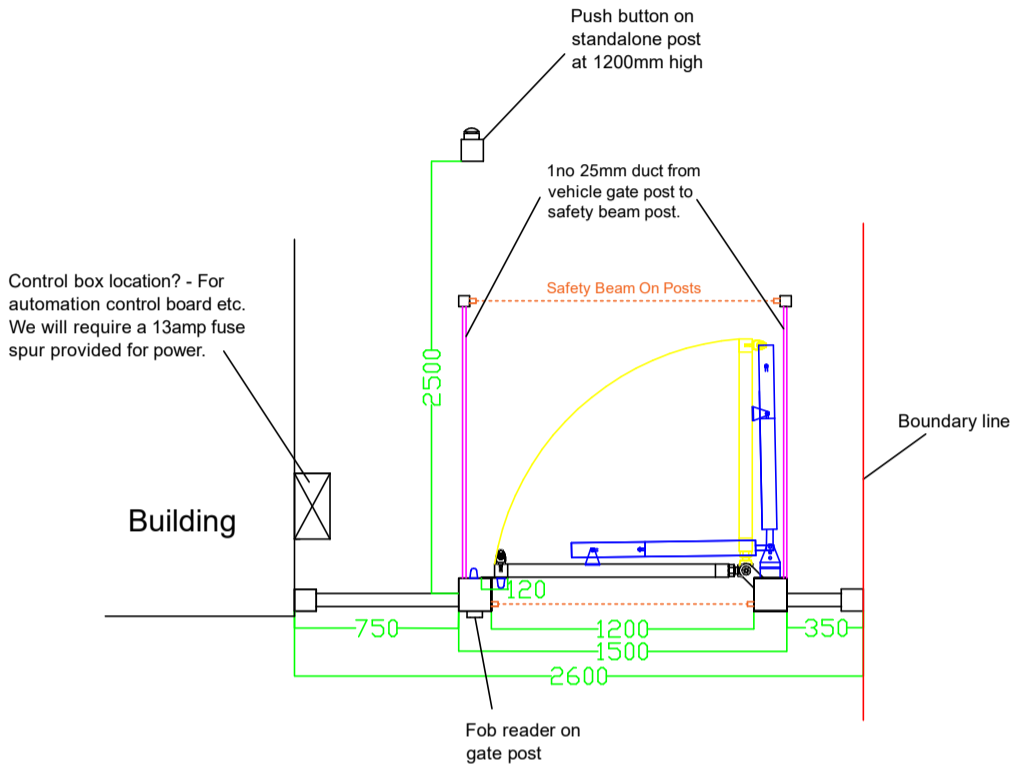


Elevation View
View - Looking From Outside

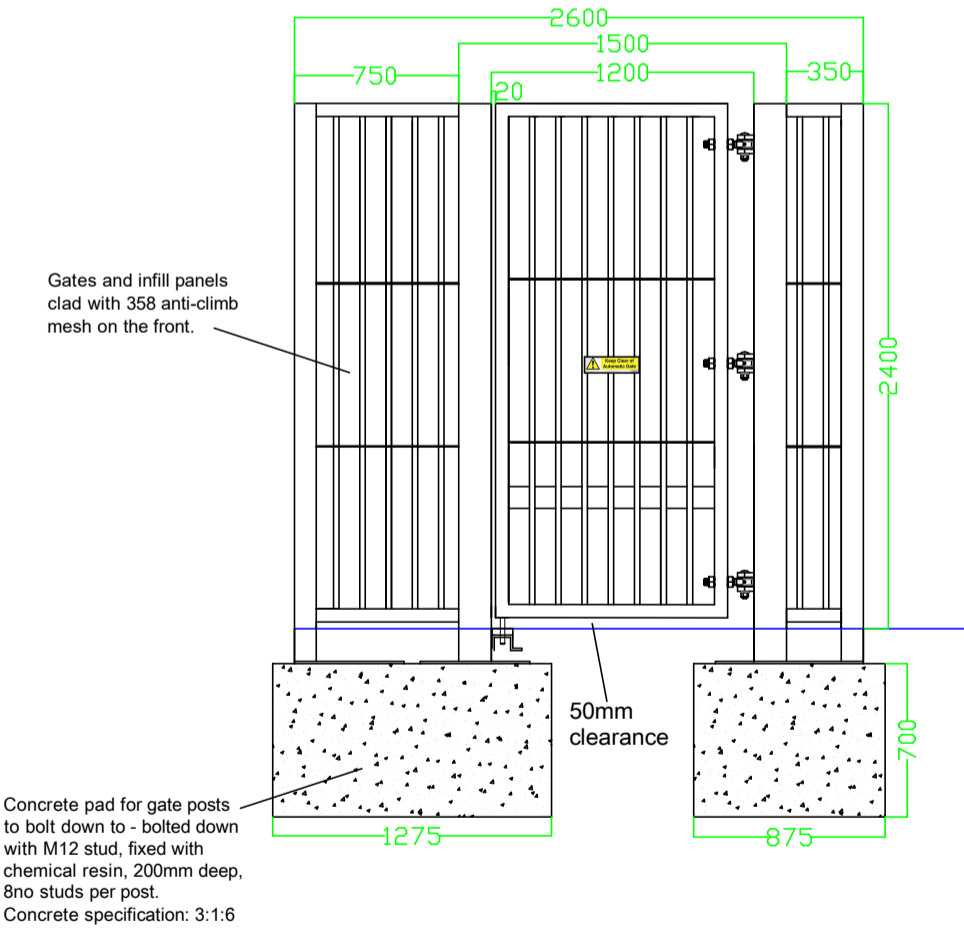


Northern Pedestrian Gate

Plan View

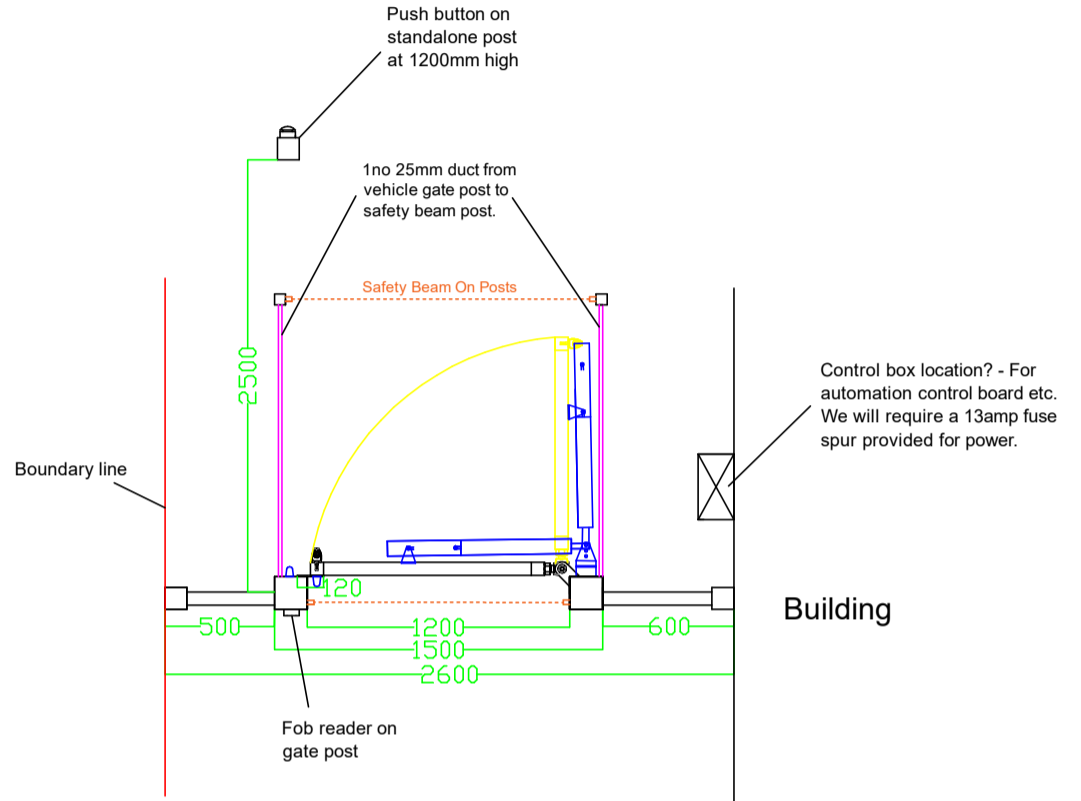

Elevation View
View - Looking From Outside

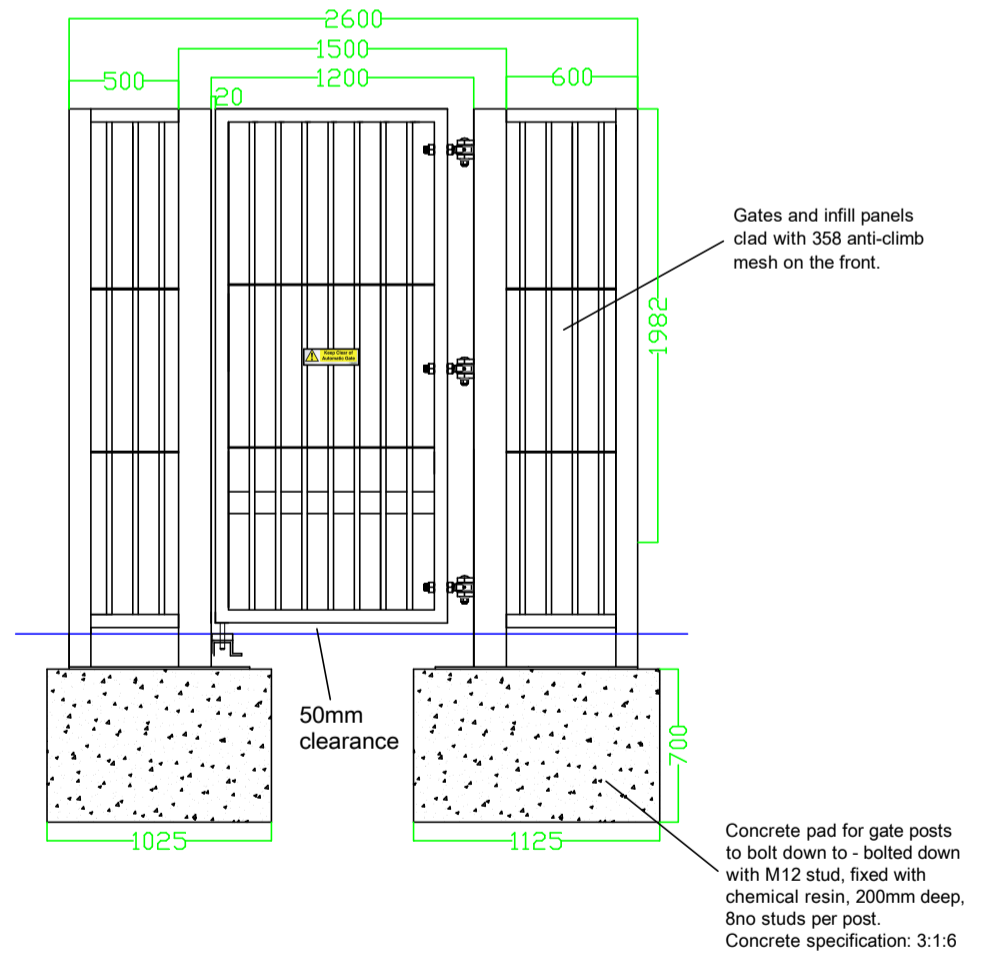

Ground levels TBC

RAL Colour: PPC to RAL 1019 30% Gloss



Title.		Surveyor	
Hartley Centre - Security Gates		—	
Drawing No.		Drawn	Chk
12137		DWC	—
Revision		Date	Scale
C01		Jan 24	—
Sheet		Angle	
1			