




1:100 Scale Bar

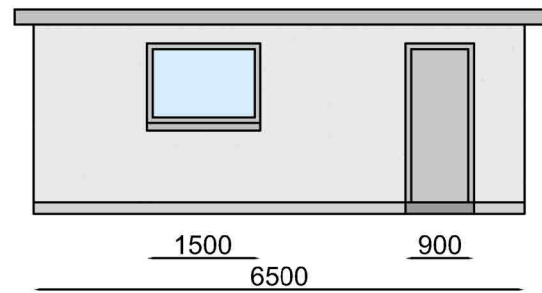


West Elevation

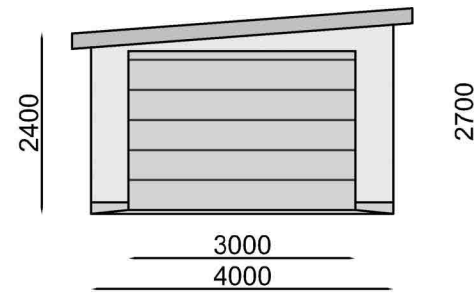


North Elevation

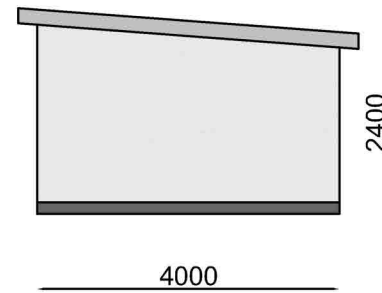

South Elevation

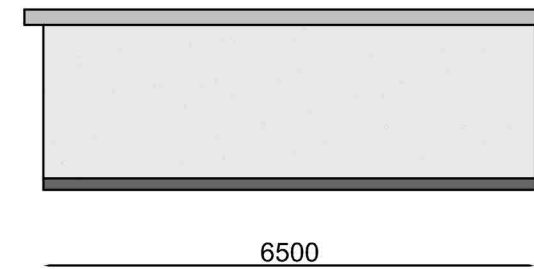


East Elevation

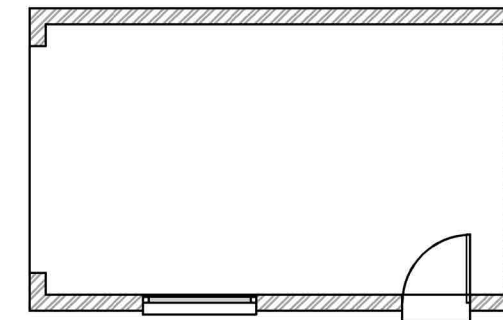


Floor Plan

Existing timber garage to be demolished

1m x 1m soakaway.  
To be 5m from any building and boundary

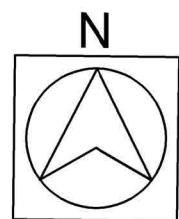

Block Plan  
Scale 1:200

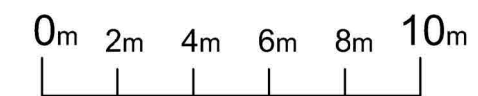

1:200 Scale Bar

Notes

Materials:

- 215mm blockwork structure.
- 20mm Canterbury Spar dry dash render.
- 100mm graded concrete floor.
- Permaroof Metal roofing.
- Black uPVC guttering.
- uPVC Rosewood Window and doors.

No water connection required.

AC Property & Building Services

Contact: 07896329995  
ac-property@outlook.com

Project  
Mr Michael Fielding  
27 Seaview Rd,  
Buckie,  
AB56 1RU

Site Plan & Elevations

Ref: MF01 5001

Scale: 1:100 A3

Date: 21/12/2023