

CAR PARK

ESS

CAR PARK

CADET TRAINING CENTRE

- EXISTING REFRIGERATION PLANT COMPOUND
- REVERSE VENDING MACHINE. PLANNING PERMISSION NOT SOUGHT, TO BE INSTALLED UNDER PD RIGHTS (PART 2F CLASS 9H)
- EXISTING CYCLE HOOPS
- EXISTING TROLLEY PARK
- EXISTING BRICK BOUNDARY WALL. HEIGHT VARIES
- MAIN ENTRANCE
- NEW AIR SOURCE HEAT PUMPS. REFER TO MECHANICAL ENGINEER'S DRAWINGS AND DETAILS
- GREY HATCH DENOTES AREA OF NEW EXTERNAL FOOTPATH TO MATCH EXISTING. ANY FOLIAGE OR SOFT LANDSCAPING TO BE CUT BACK TO SUIT

CAR PARKING:


- STANDARD BAYS (2.5x5.0m) = 60
- ACCESSIBLE (3.7x6.0m) = 5
- PARENT & CHILD (3.7x6.0m) = 8

TOTAL = 73

CYCLE PARKING:
ACCOMMODATION FOR 8no. BICYCLES (MAX.)

RED LINE BOUNDARY AREA:
165m² / 0.04 ACRES

GEFA:
1,611m²
GIA:
1,553m²
SALES AREA:
1,150m²

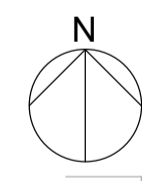

Client
Aldi Stores Ltd.

Project Title
Aldi - IRVINE

Project Address
**EAST ROAD
IRVINE, KA12 0AF**



PROPOSED SITE PLAN


Job No.	Originator	Zone	Level	Type	Role
79-E0549 PA	PA	XX	00	DR	A
System Classification	Drawing No.	Subability	Revision		
PM_40_50_21-0006		S4	P01		

Drawn	Checked	Date	Scale	Size
NM	MW/LAV	2024-01-25	1:200	A1

Studio 303, Malling Exchange,
Haults Yard, Walker Road,
Newcastle Upon Tyne,
NE6 2HL

One Lochrin Square,
92 Fountainbridge,
Edinburgh,
EH3 9QA

t : 0191 260 5551
e : admin@projektarchitects.com
w : www.projektarchitects.com

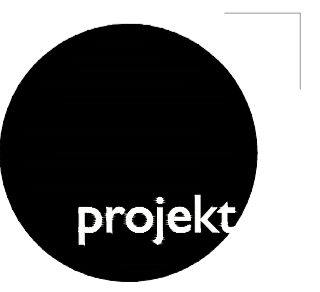

Architects | Construction

