




French door pvc profile to be cream woodgrain foiled externally on white smooth internally, clear toughened glass, outward opening, left leaf prime opener, restriction hinges, polished chromes & 50mm slim pvc threshold on 30mm drip cill.

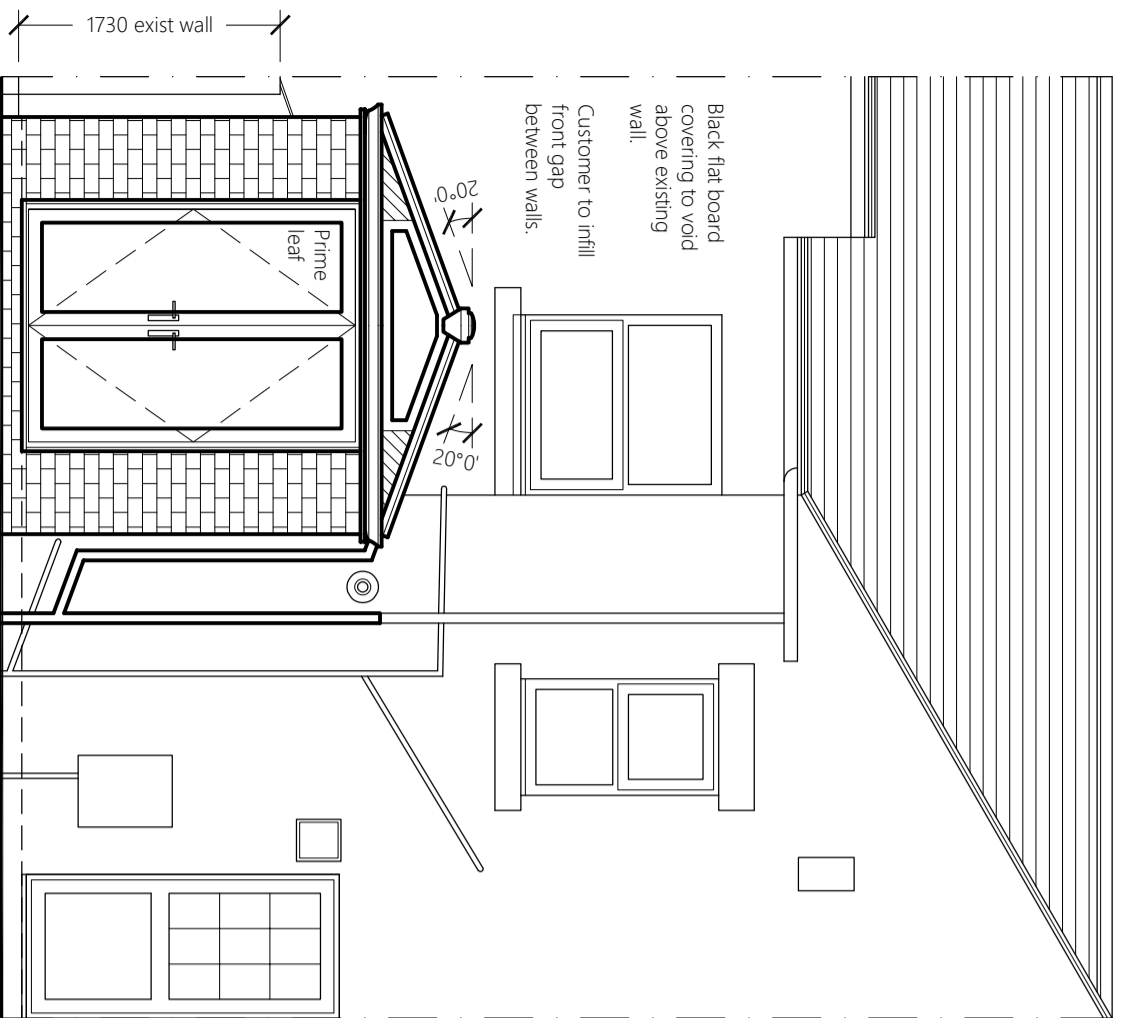

PROPOSED REAR ELEVATION

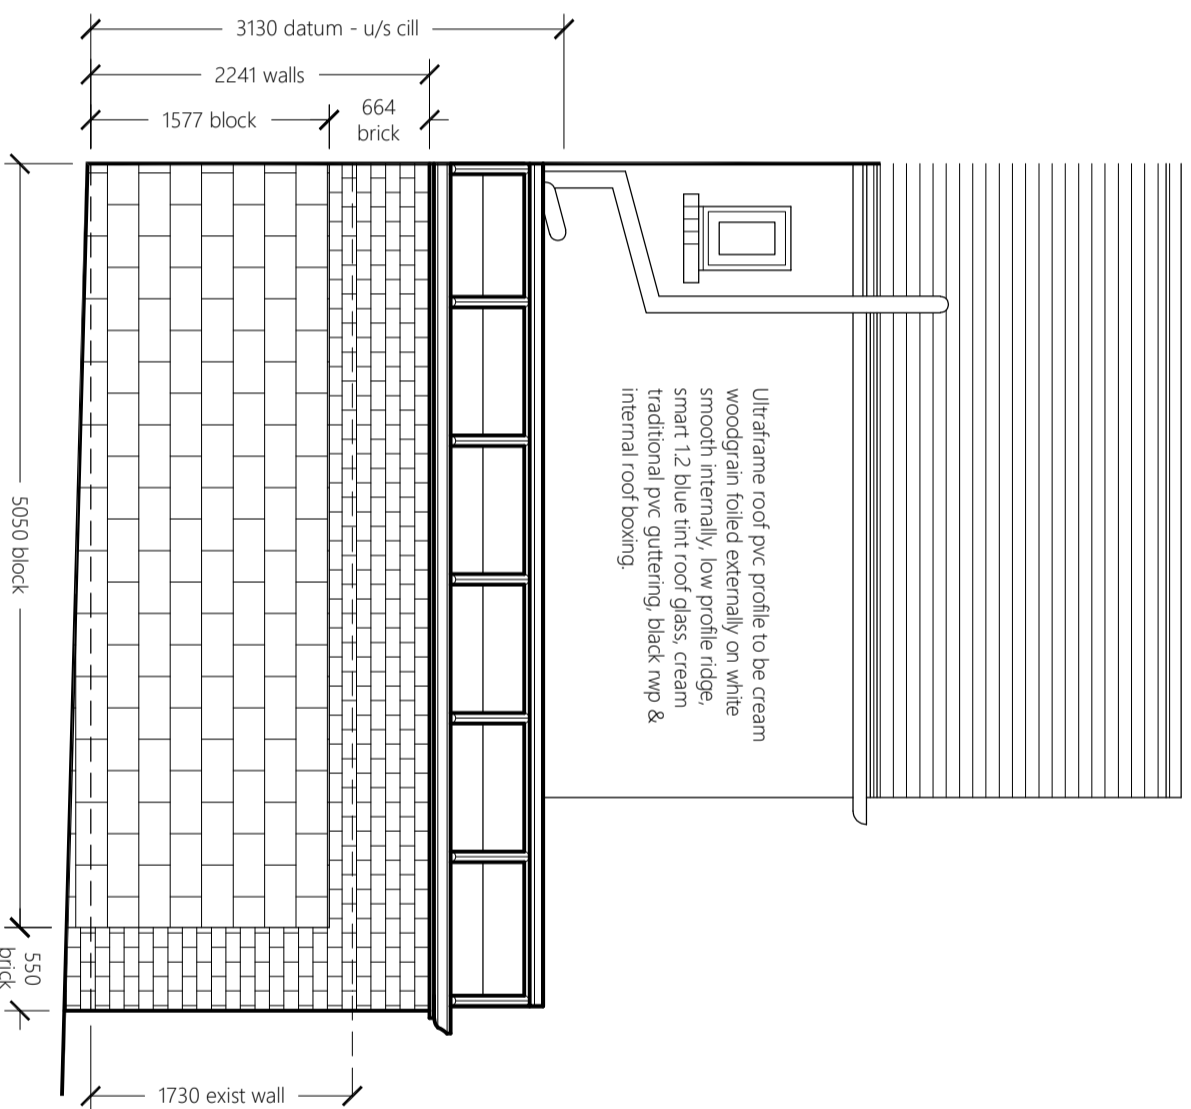

PROPOSED SIDE ELEVATION

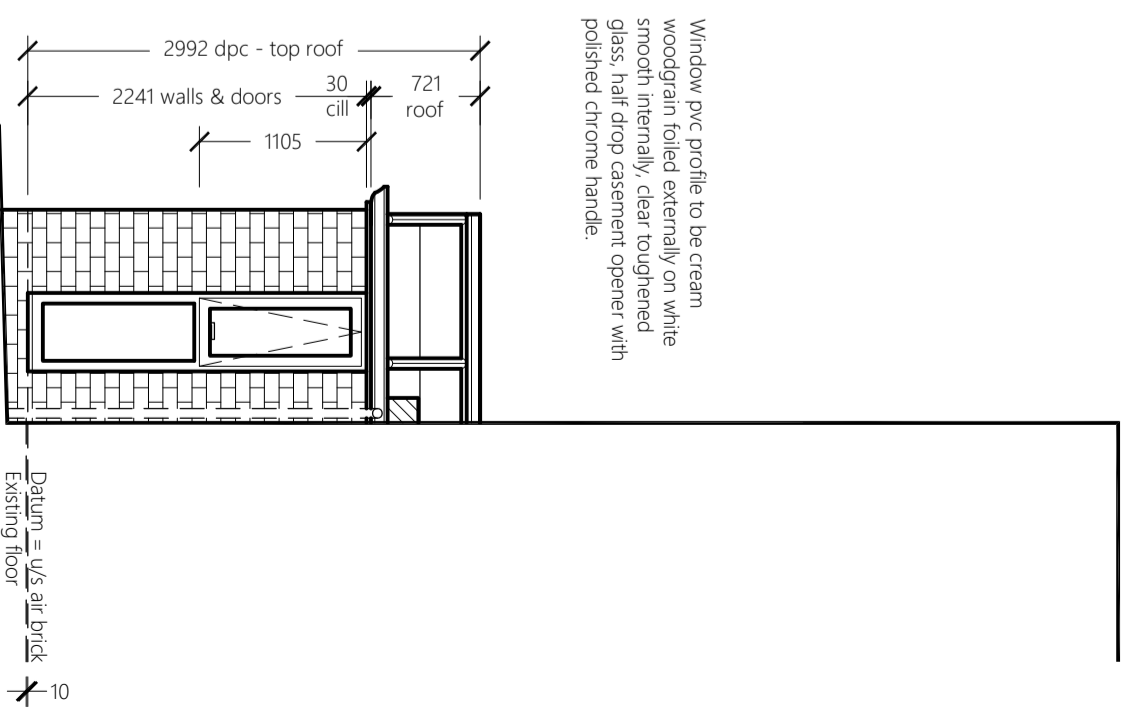

PROPOSED SIDE ELEVATION

Customer contract:
EH2023 Park
1 Station Road,
Backworth,
NE27 0RT.
Mobile: 07799 895 963

Customer approval signature:

Date:

Surveyor: P Greathead
Scale: 1:50

I can confirm that the surveyor has fully explained the drawing & specifications. I am aware specification changes from my original sales contract will be detailed on a Contract Variation Order and may result in cost alterations.