

PRODUCT SPECIFICATION

71004

ABERDEEN D (Lectern)

Timeless and versatile, this classic design has been used in many of the most iconic locations throughout the UK. Simple aesthetics and impeccable craftsmanship ensure a subtle enhancement of any environment. Additional developments include reinforced corners and reverse security fixings.



PRODUCT FEATURES

- Available A4 to A0 size (40mm frame thickness)
- A0 requires 4 posts
- Oak and hardwood ply construction
- Digitally printed aluminium graphics panel
- 30° or 45° angled panels
- Reverse mounted tamper resistant fixings
- Reinforced corners
- 1 year manufacturer warranty
- 2 week delivery (from approval/payment)
- Install depth subject to external conditions


ADDITIONAL OPTIONS

- Custom sizes
- Oiled preservative finish
- Other panel materials
- Engraved overframe
- Bolt-down fixing (surface mounting)

INSTALLATION GUIDELINES *(These are guidelines only, and do not replace advice from qualified professionals)*

- Root-fix – 300x300x700mm excavation per post, approx. 600mm in the ground, backfilled to 50mm below ground level with standard postcrete, trowelled away for water runoff.
- Bolt down – Use epoxy-fixed M12 (or similar) zinc-plated anchor bolts.

A0, A1, A2, A3, A4

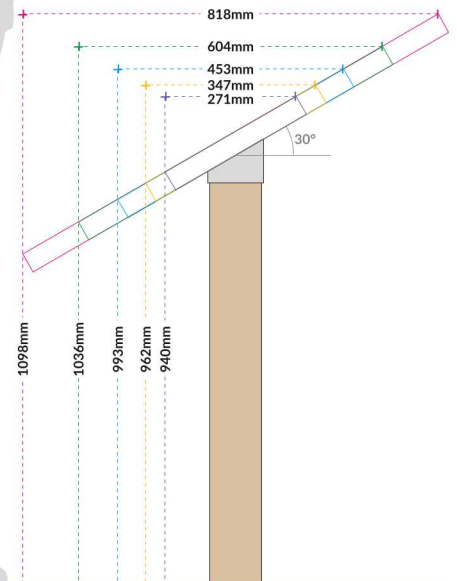

PROJECT EXAMPLES

